


SHADOW RUN DAM

TOPOGRAPHIC SURVEY

VICINITY MAP
NOT TO SCALE

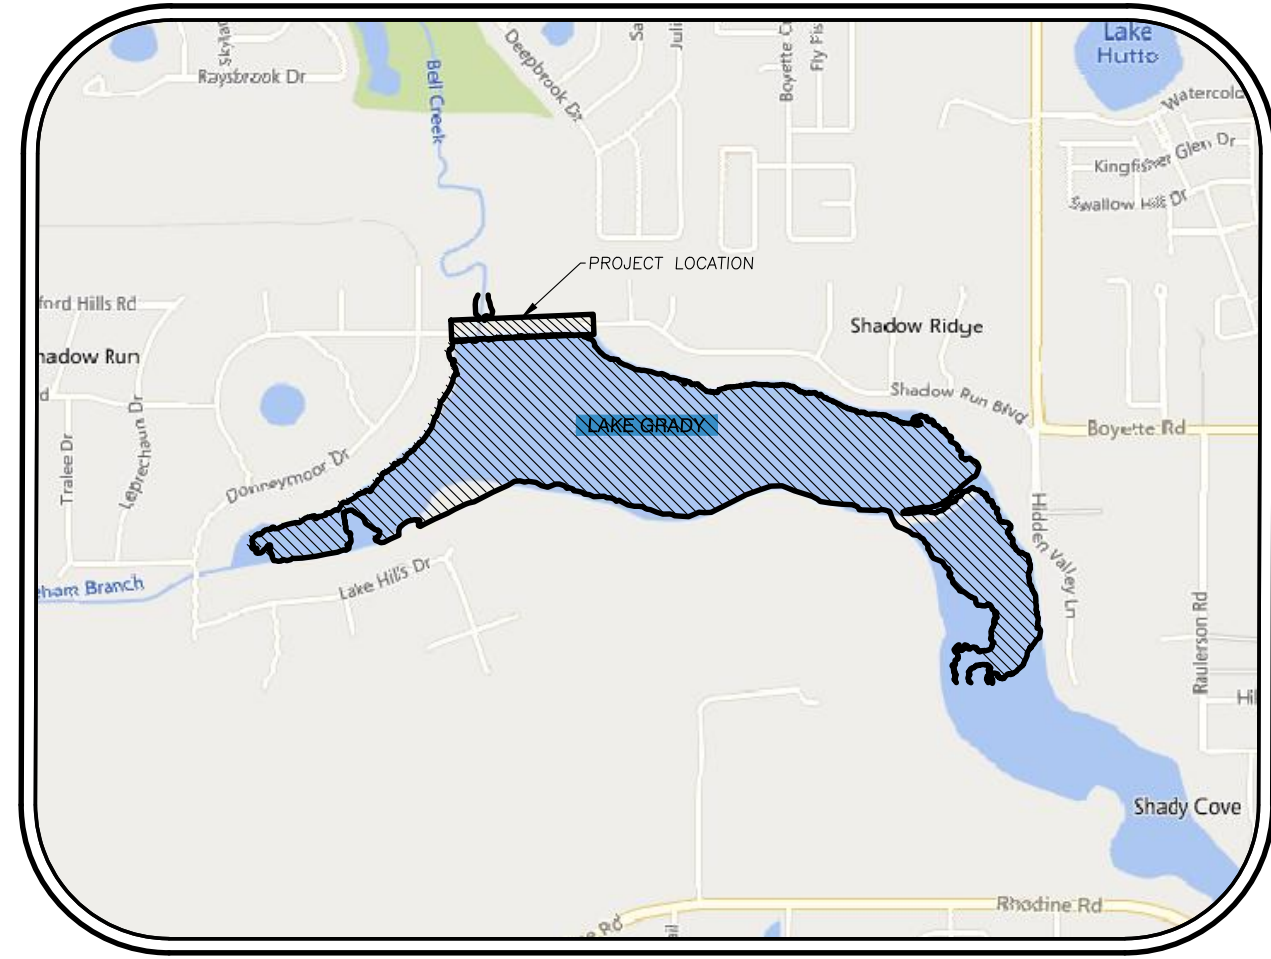




DESCRIPTION:
A portion of Section 26, Township 30 South, Range 20 East, lying in Hillsborough County, Florida.

- SURVEYOR'S REPORT:**
- Utility locations if shown hereon are based on field location of markings by utility company representatives, surface features and construction plans furnished to the surveyor. Additional sub-surface utilities may exist that have not been field located.
 - Easements or rights of way that appear on recorded plans or that have been furnished to the surveyor by others have been incorporated into this drawing with appropriate notation. Other easements may be discovered by a search of the Public Records.
 - Minimum Horizontal Accuracy for this survey is in accordance with the STANDARDS OF PRACTICE set forth by the Board of Professional Surveyors and Mappers in Chapter 5J-17 requirements of Florida Administration Code. The map and measurement methods used for this survey meet or exceed this requirement. The dimensions shown hereon are in United States survey feet and decimals thereof.
 - This survey does not determine ownership of the lands shown hereon.
 - Underground foundations have not been located.
 - Survey map and report or the copies thereof are not valid without the original signature and seal or the electronic signature and seal of a Florida Licensed Surveyor and Mapper, and if shown hereon is in compliance with Florida Administrative Code 5J-17.062 and Florida Statute 472.025.
 - Features shown by symbol as indicated in the legend are not to scale.
 - Additions or deletions to survey maps or reports by other than the signing party or parties is prohibited without written consent of the signing party or parties.
 - Bearings shown hereon are based on plotted deeds, plats, and monumented lines. Bearings and distances shown hereon are measured unless otherwise noted.
 - Vertical information shown hereon refers to South Florida Water Management District (SFWD) benchmarks BM17800A and BM17800B relative to NAVD'88.
 - Horizontal positions for all features shown on the map are relative to North American Datum of 1983 (NAD83), 2007 adjustment, State Plane Coordinate System, Florida West Zone. Control point(s) used for this survey are National Geodetic Survey (NGS) points PID#A06708 and PID#A06713; distances shown are GRID distances.
 - Unless shown, improvements and Topographic features shown hereon are limited to areas per specific instructions of the client.
 - Right of Way information shown hereon was determined by found monumentation, recorded plats, and information obtained on the Hillsborough County Property Appraisers web site.
 - Adjacent property information shown hereon was not furnished to this surveyor, and was compiled using latest available data. No attempt was made by this Surveyor to verify its accuracy.
 - Fences were located only where dimensioned and may not run straight; ownership of fences, if any, are unknown.

NOTICE OF LIABILITY:
This survey is certified to those individuals shown on the face thereof. Any other use, benefit or reliance by any other party is strictly prohibited and restricted. Surveyor is responsible only to those certified and hereby disclaims any other liability and hereby restricts the rights of any other individual or firm to use this survey, without express written consent of the surveyor.

LEGEND & ABBREVIATIONS:

- h = BENCH
- = GUY ANCHOR
- = HAND HOLE
- = IRON ROD
- X- = CHAINLINK FENCE
- ||- = METAL FENCE
- = POST & RAIL FENCE
- OHL- = OVERHEAD UTILITY LINE
- = GUARDRAIL
- ⊙ = NAIL & DISK
- ◇ = POWER POLE
- = SIGN
- ⋈ = LIGHTPOLE
- = WOODEN POST
- PB = PLAT BOOK
- ORB = OFFICIAL RECORDS BOOK
- PG(S) = PAGE(S)
- PSM = PROFESSIONAL SURVEYOR AND MAPPER
- NAD = NORTH AMERICAN DATUM
- NAVD = NORTH AMERICAN VERTICAL DATUM
- SSMC = SOUTHEASTERN SURVEYING & MAPPING CORPORATION
- ELEV = ELEVATION
- TRAV.PT. = TRAVERSE POINT
- SIZE SHOWN IS TRUNK DIAMETER IN INCHES MEASURED AT CHEST HEIGHT
- = PALM
- = TREE
- M = MAPLE
- O = OAK

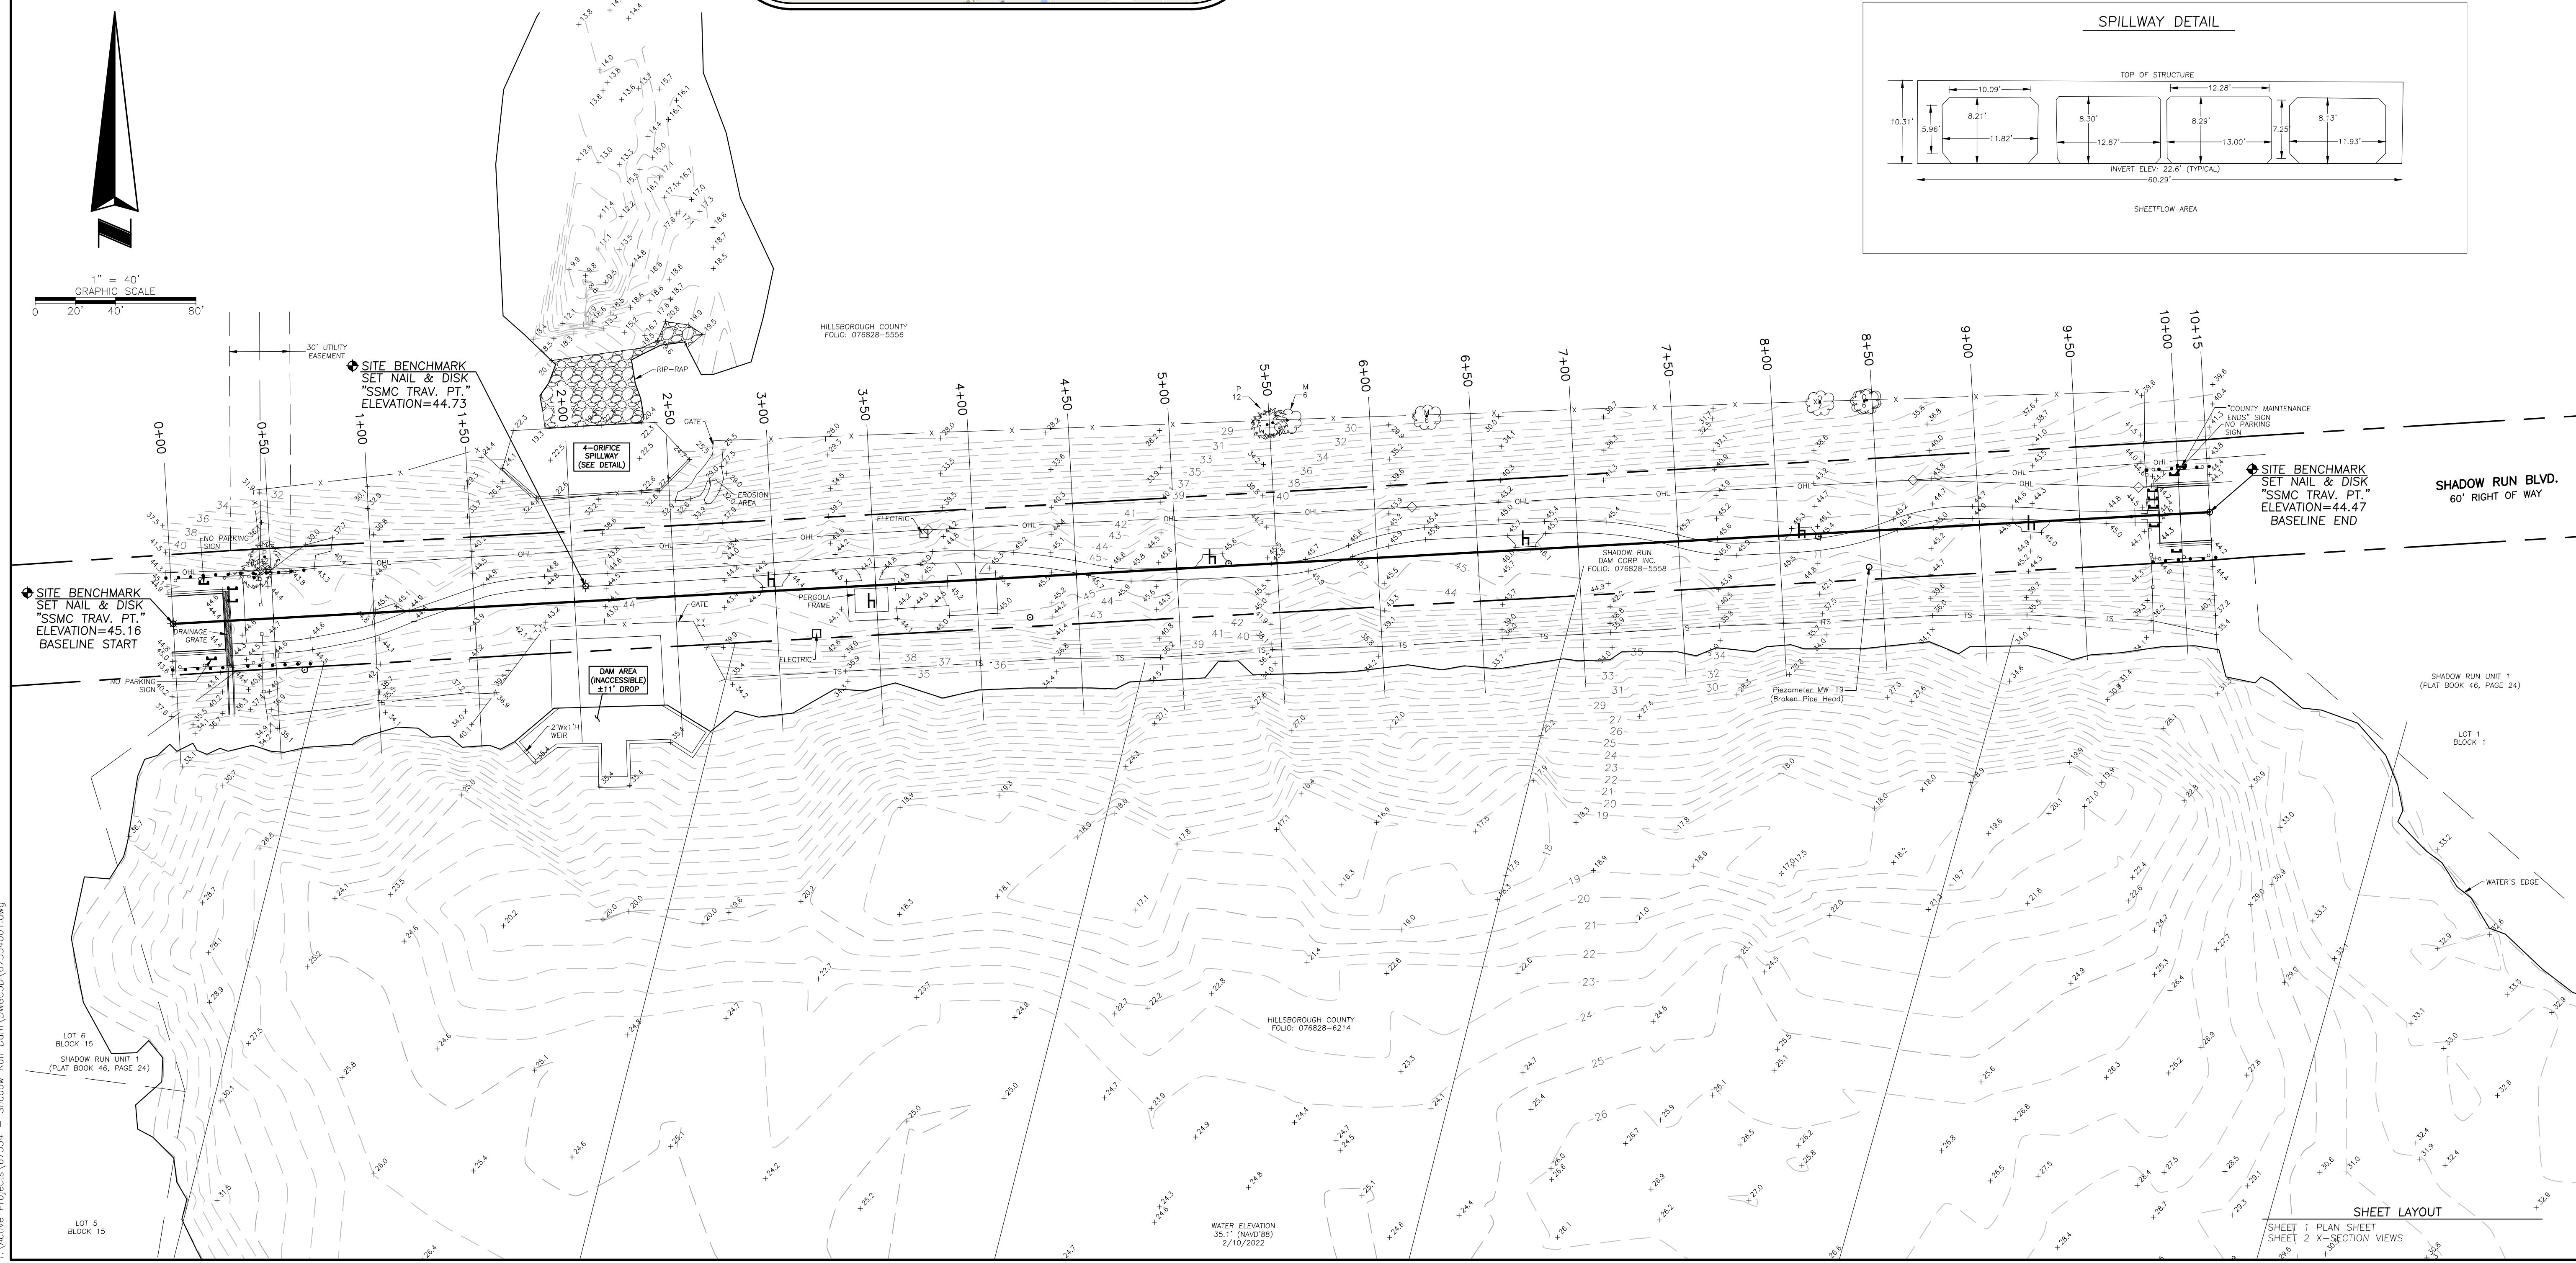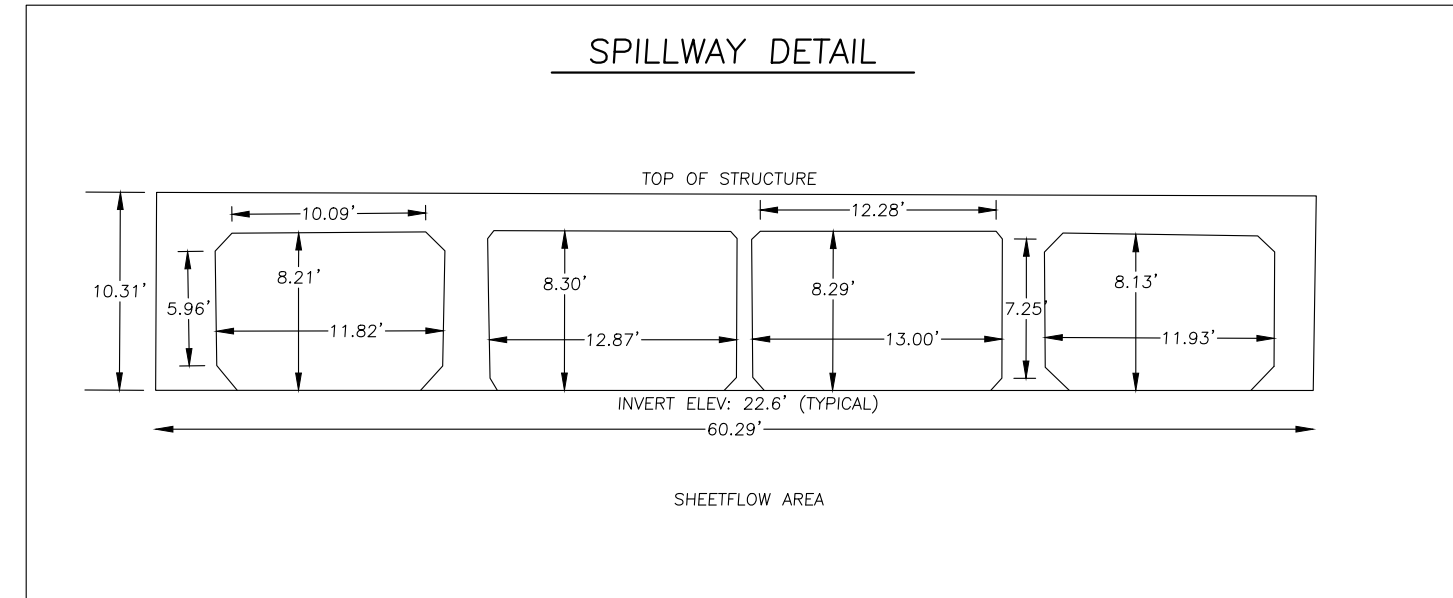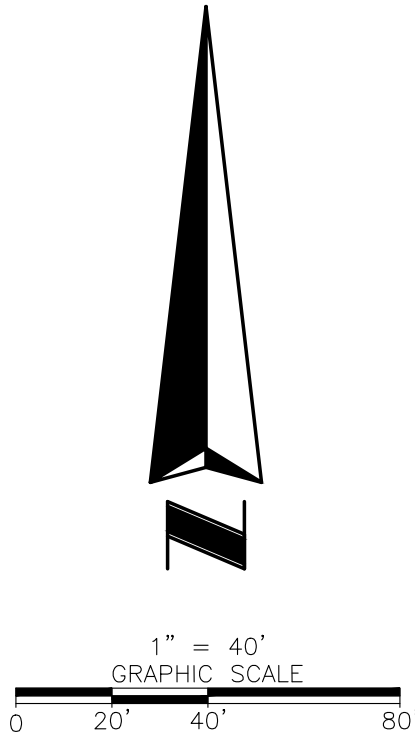

T:\Active Projects\673334 - Shadow Run Dam\DWG\673334\67334001.dwg

SSMC
SUE SURVEY • GIS

SOUTHEASTERN SURVEYING AND MAPPING CORPORATION
10770 North US Highway 90, Suite C-300
Tampa, Florida 33617
Phone: (813) 898-2711
e-mail: info@southfloridasurveying.com
Certification Number: 145106

REVISION	DATE	BY


Project: **Topographic Survey**
12819 Shadow Run Blvd.
Riverview, FL

Field Date: 02/15/2022
Scale: AS SHOWN
Drawn By: TES

Field Date: 02/15/2022
Scale: AS SHOWN
Drawn By: TES

Mott MacDonald Florida, LLC

DRAWING NUMBER: **67334001**
SHEET NUMBER: **1** OF **14**

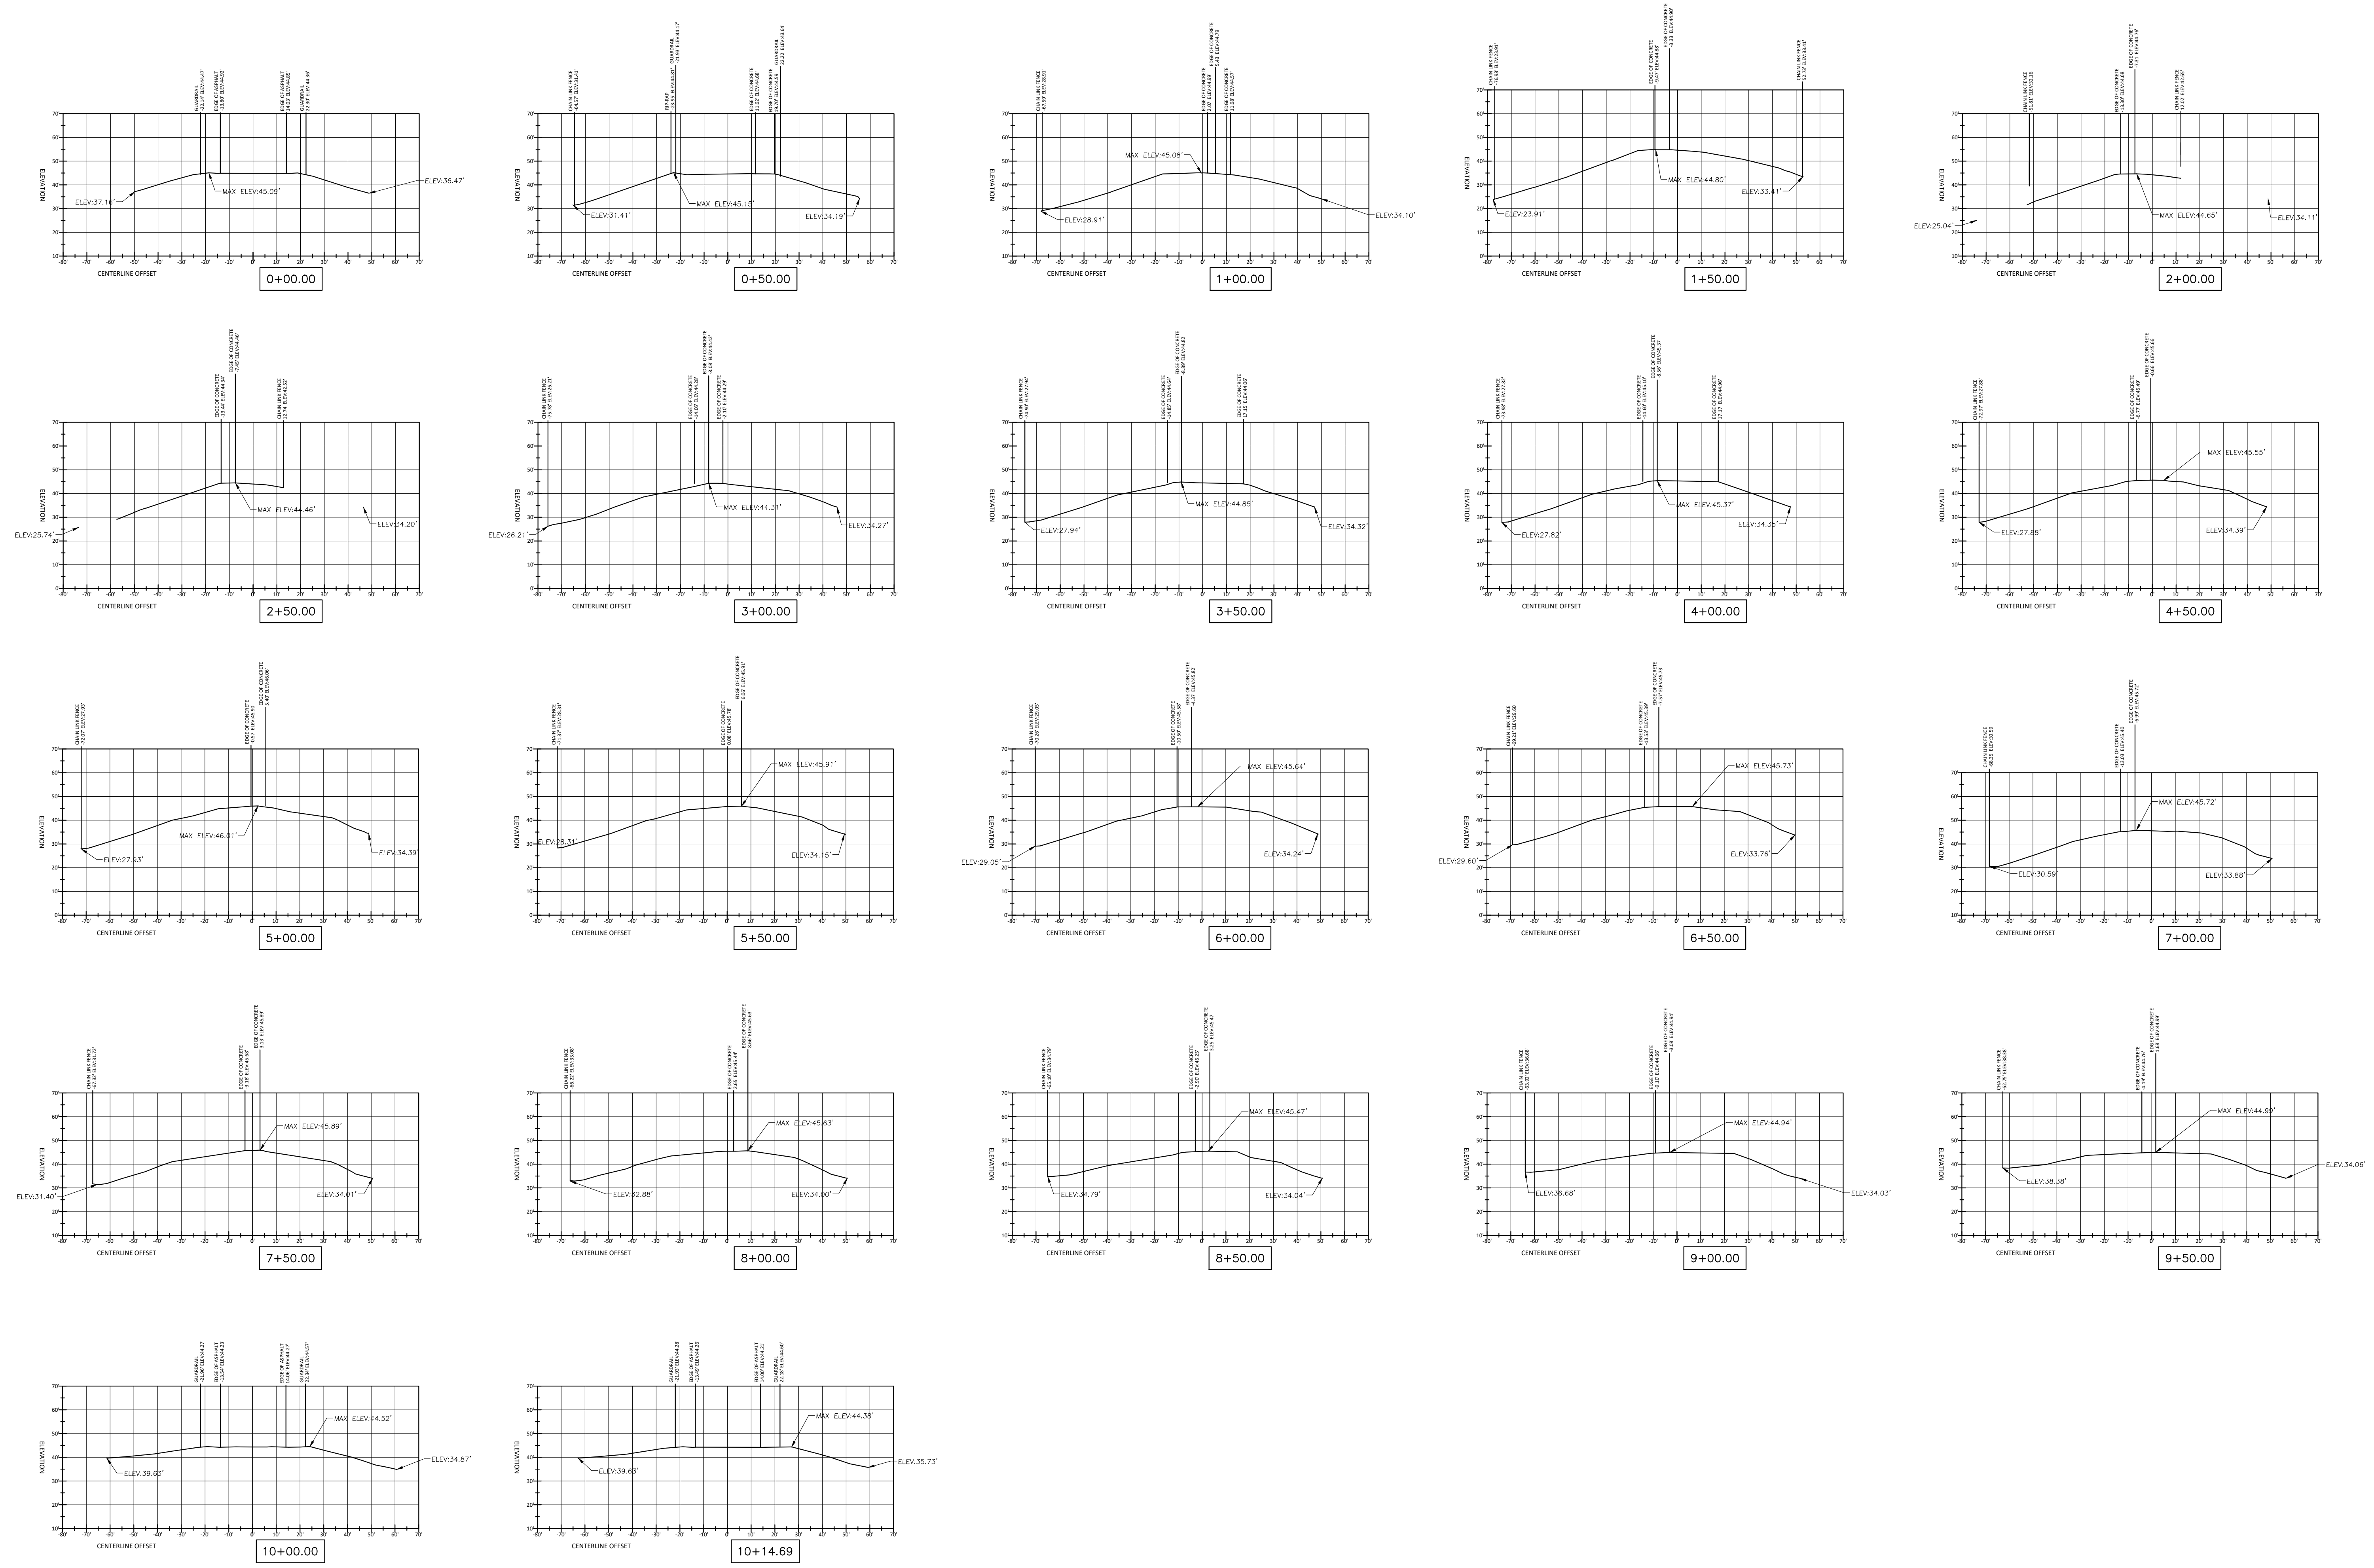

<p>SSMVC SUE • SURVEY • GIS</p>	
<p>SOUTHEASTERN SURVEYING AND MAPPING CORPORATION 10770 N.W. 36th Street, Suite C-300 Tampa, Florida 33617 Phone: (813) 898-2711 e-mail: info@southeasternsurveying.com Certification Number: 145206</p>	
<p>Project: Topographic Survey 1219 Shadow Run Blvd. Riverview, FL</p>	<p>Field Date: 02/15/2022 Drawn By: TES Scale: AS SHOWN</p>
<p>SEE SHEET 1 FOR NOTES, LEGEND AND DESCRIPTION.</p>	
<p>DRAWING NUMBER 67334001 SHEET NUMBER 2 OF 14</p>	

SITE VIEW

LAKE BASELINES



T:\Active Projects\673334 - Shadow Run Dam\DWG\3D\673334001.dwg

SHEET NUMBER 3 OF 14
 NOT VALID THROUGH 14

SSMC
 SUE • SURVEY • GIS
 SOUTHEASTERN SURVEYING
 AND MAPPING CORPORATION
 10770 North US Highway 90
 Tampa, Florida 33617
 (813) 898-2711
 e-mail: info@southeasternsurveying.com
 Certification Number: JAS106


REVISION DATE	REVISION	BY

Project: **Topographic Survey**
12819 Shadow Run Blvd.
Riverview, FL
 Field Date: 02/15/2022
 Drawn By: TES
 Scale: AS SHOWN

SEE SHEET 1 FOR NOTES,
 LEGEND AND DESCRIPTION.

DRAWING NUMBER
67334001
 SHEET
 NUMBER
3 OF 14

T:\Active Projects\67334 - Shadow Run Dam\DWG\67334001.dwg

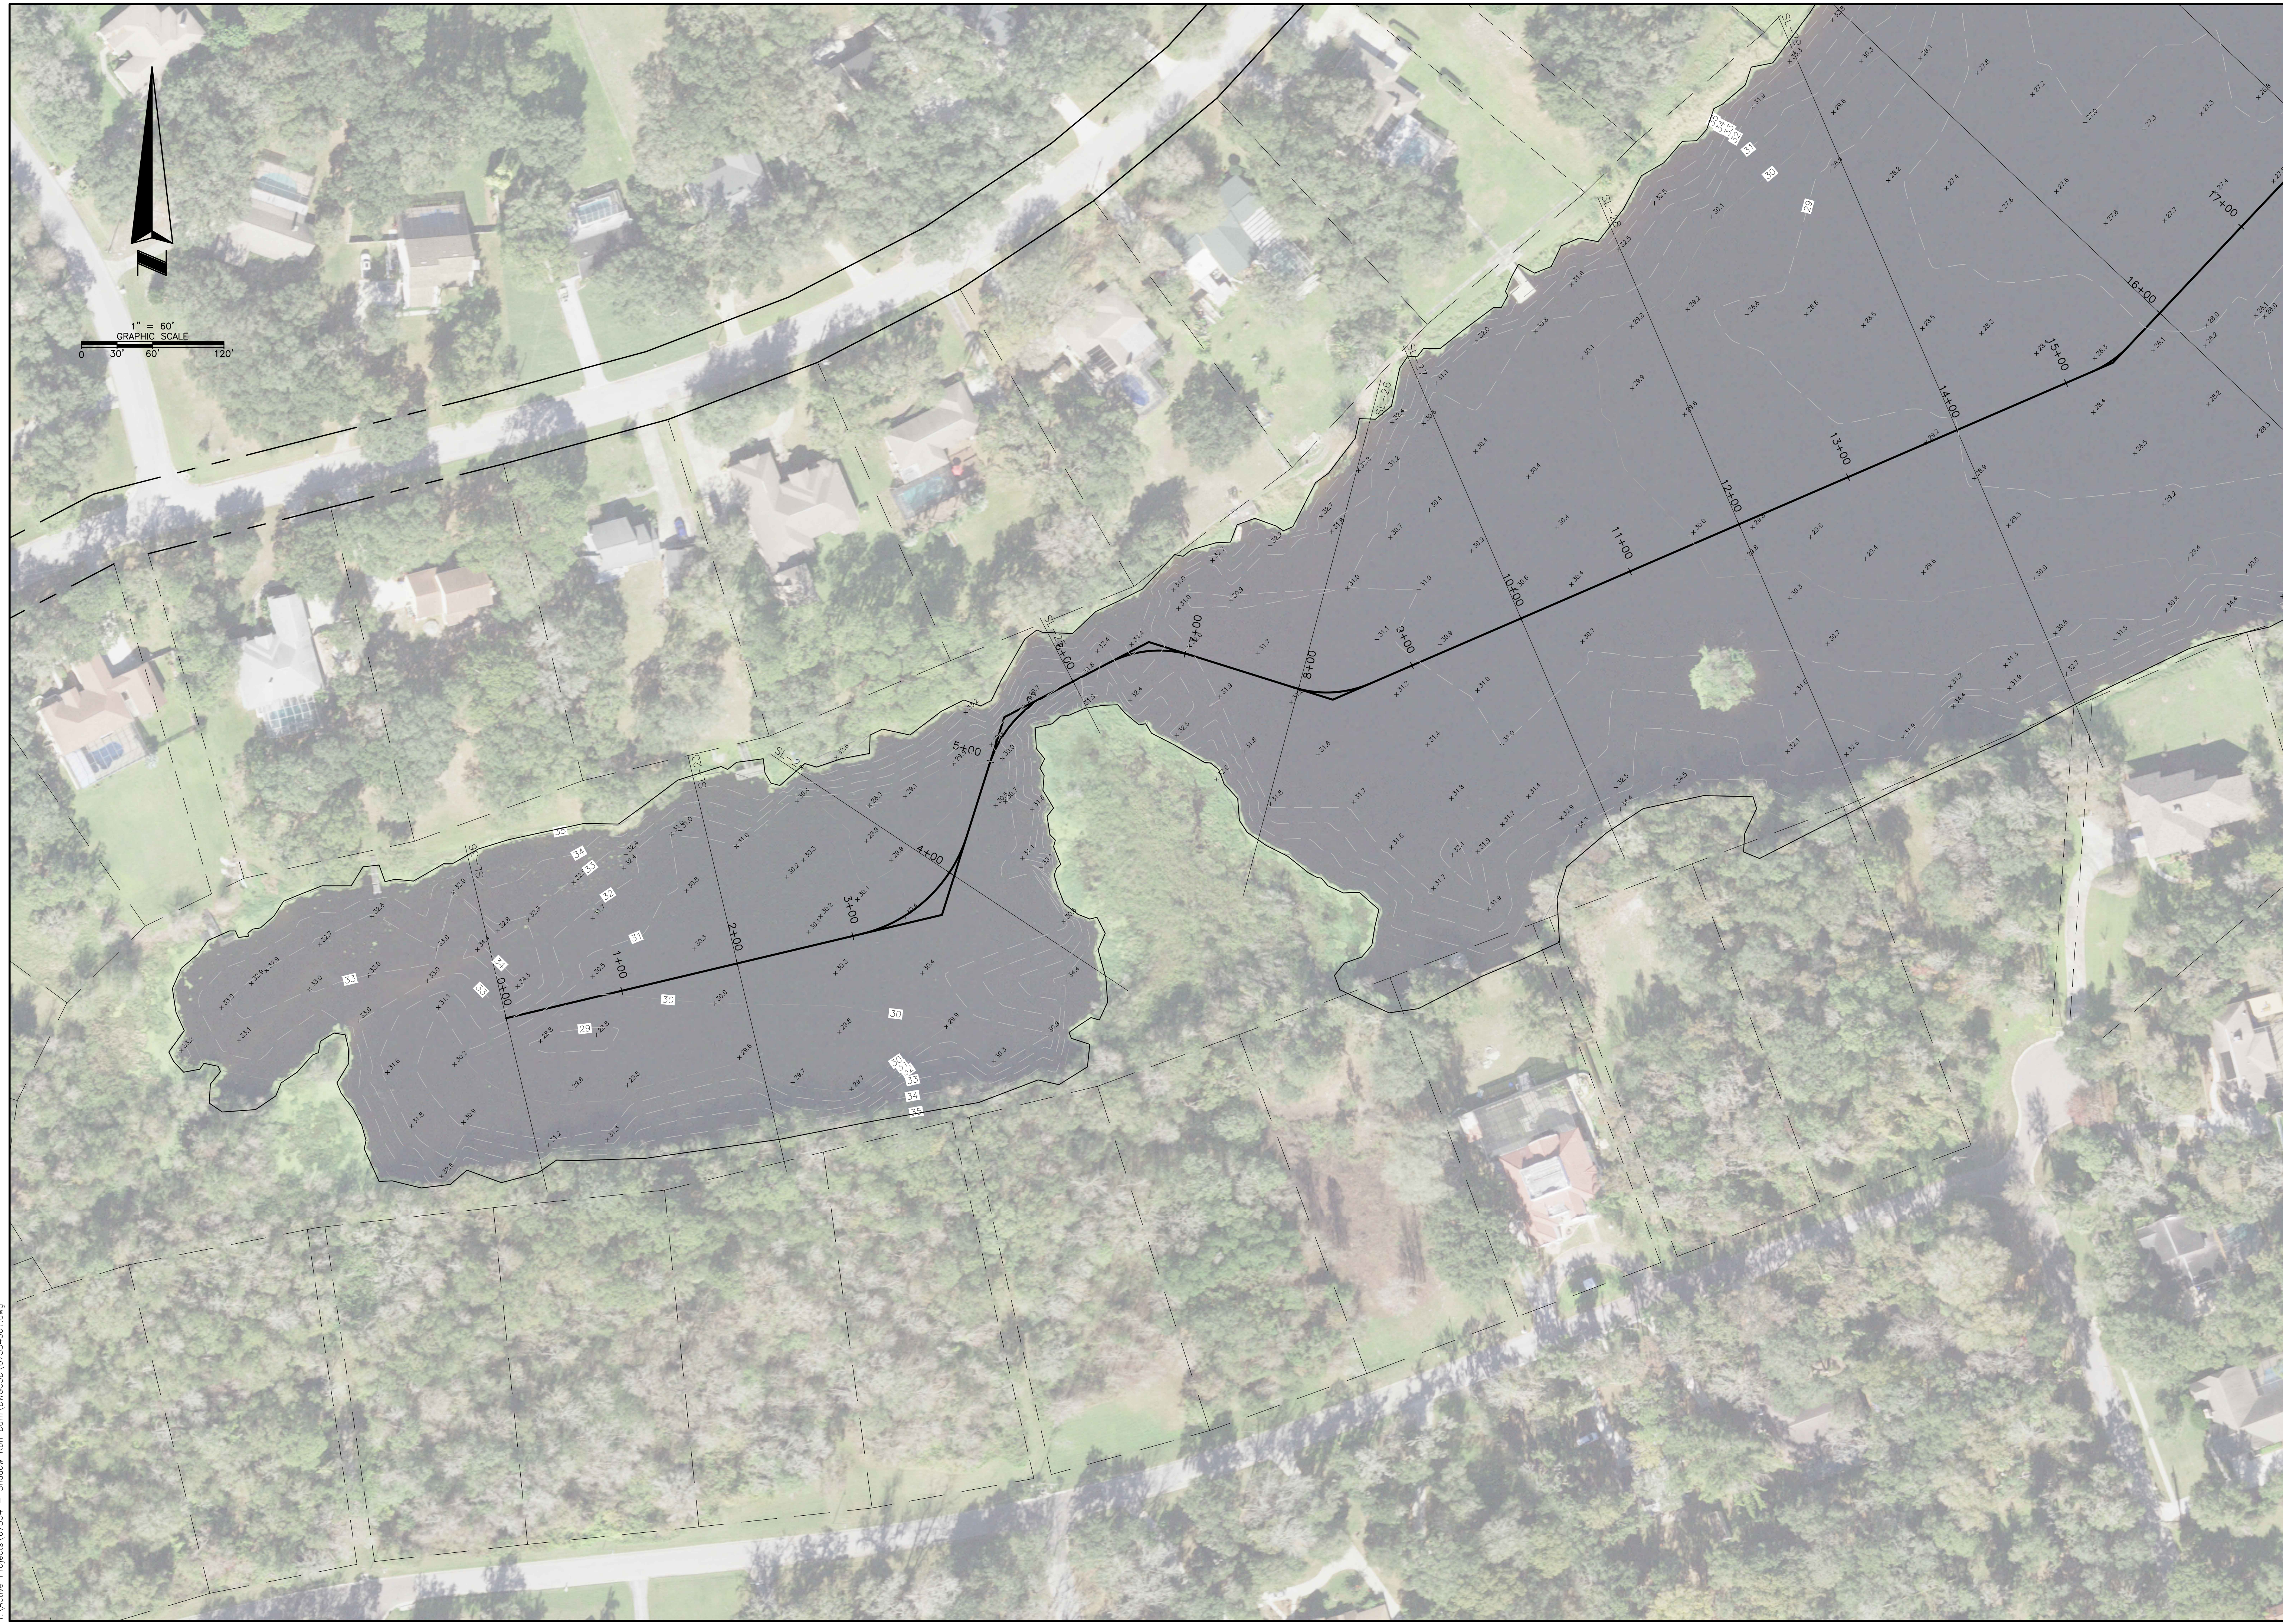

1" = 60'
GRAPHIC SCALE
0 30' 60' 120'



SHEET NUMBER 4 OF 14
NOT VALID THROUGH 14
1 THROUGH 14

SSMVC
SUE • SURVEY • GIS
SOUTHEASTERN SURVEYING
AND MAPPING CORPORATION
10770 Northwoods Blvd
Orange Park, Florida 32067
(813) 898-2711
e-mail: info@southeasternsurveying.com
Certification Number: 145106


REVISION	DATE	BY

Project: **Topographic Survey**
12819 Shadow Run Blvd.
Riverview, FL

Field Date: 02/15/2022
Drawn By: TES
Scale: AS SHOWN

SEE SHEET 1 FOR NOTES,
LEGEND AND DESCRIPTION.

DRAWING NUMBER
67334001
SHEET
NUMBER
4 OF 14

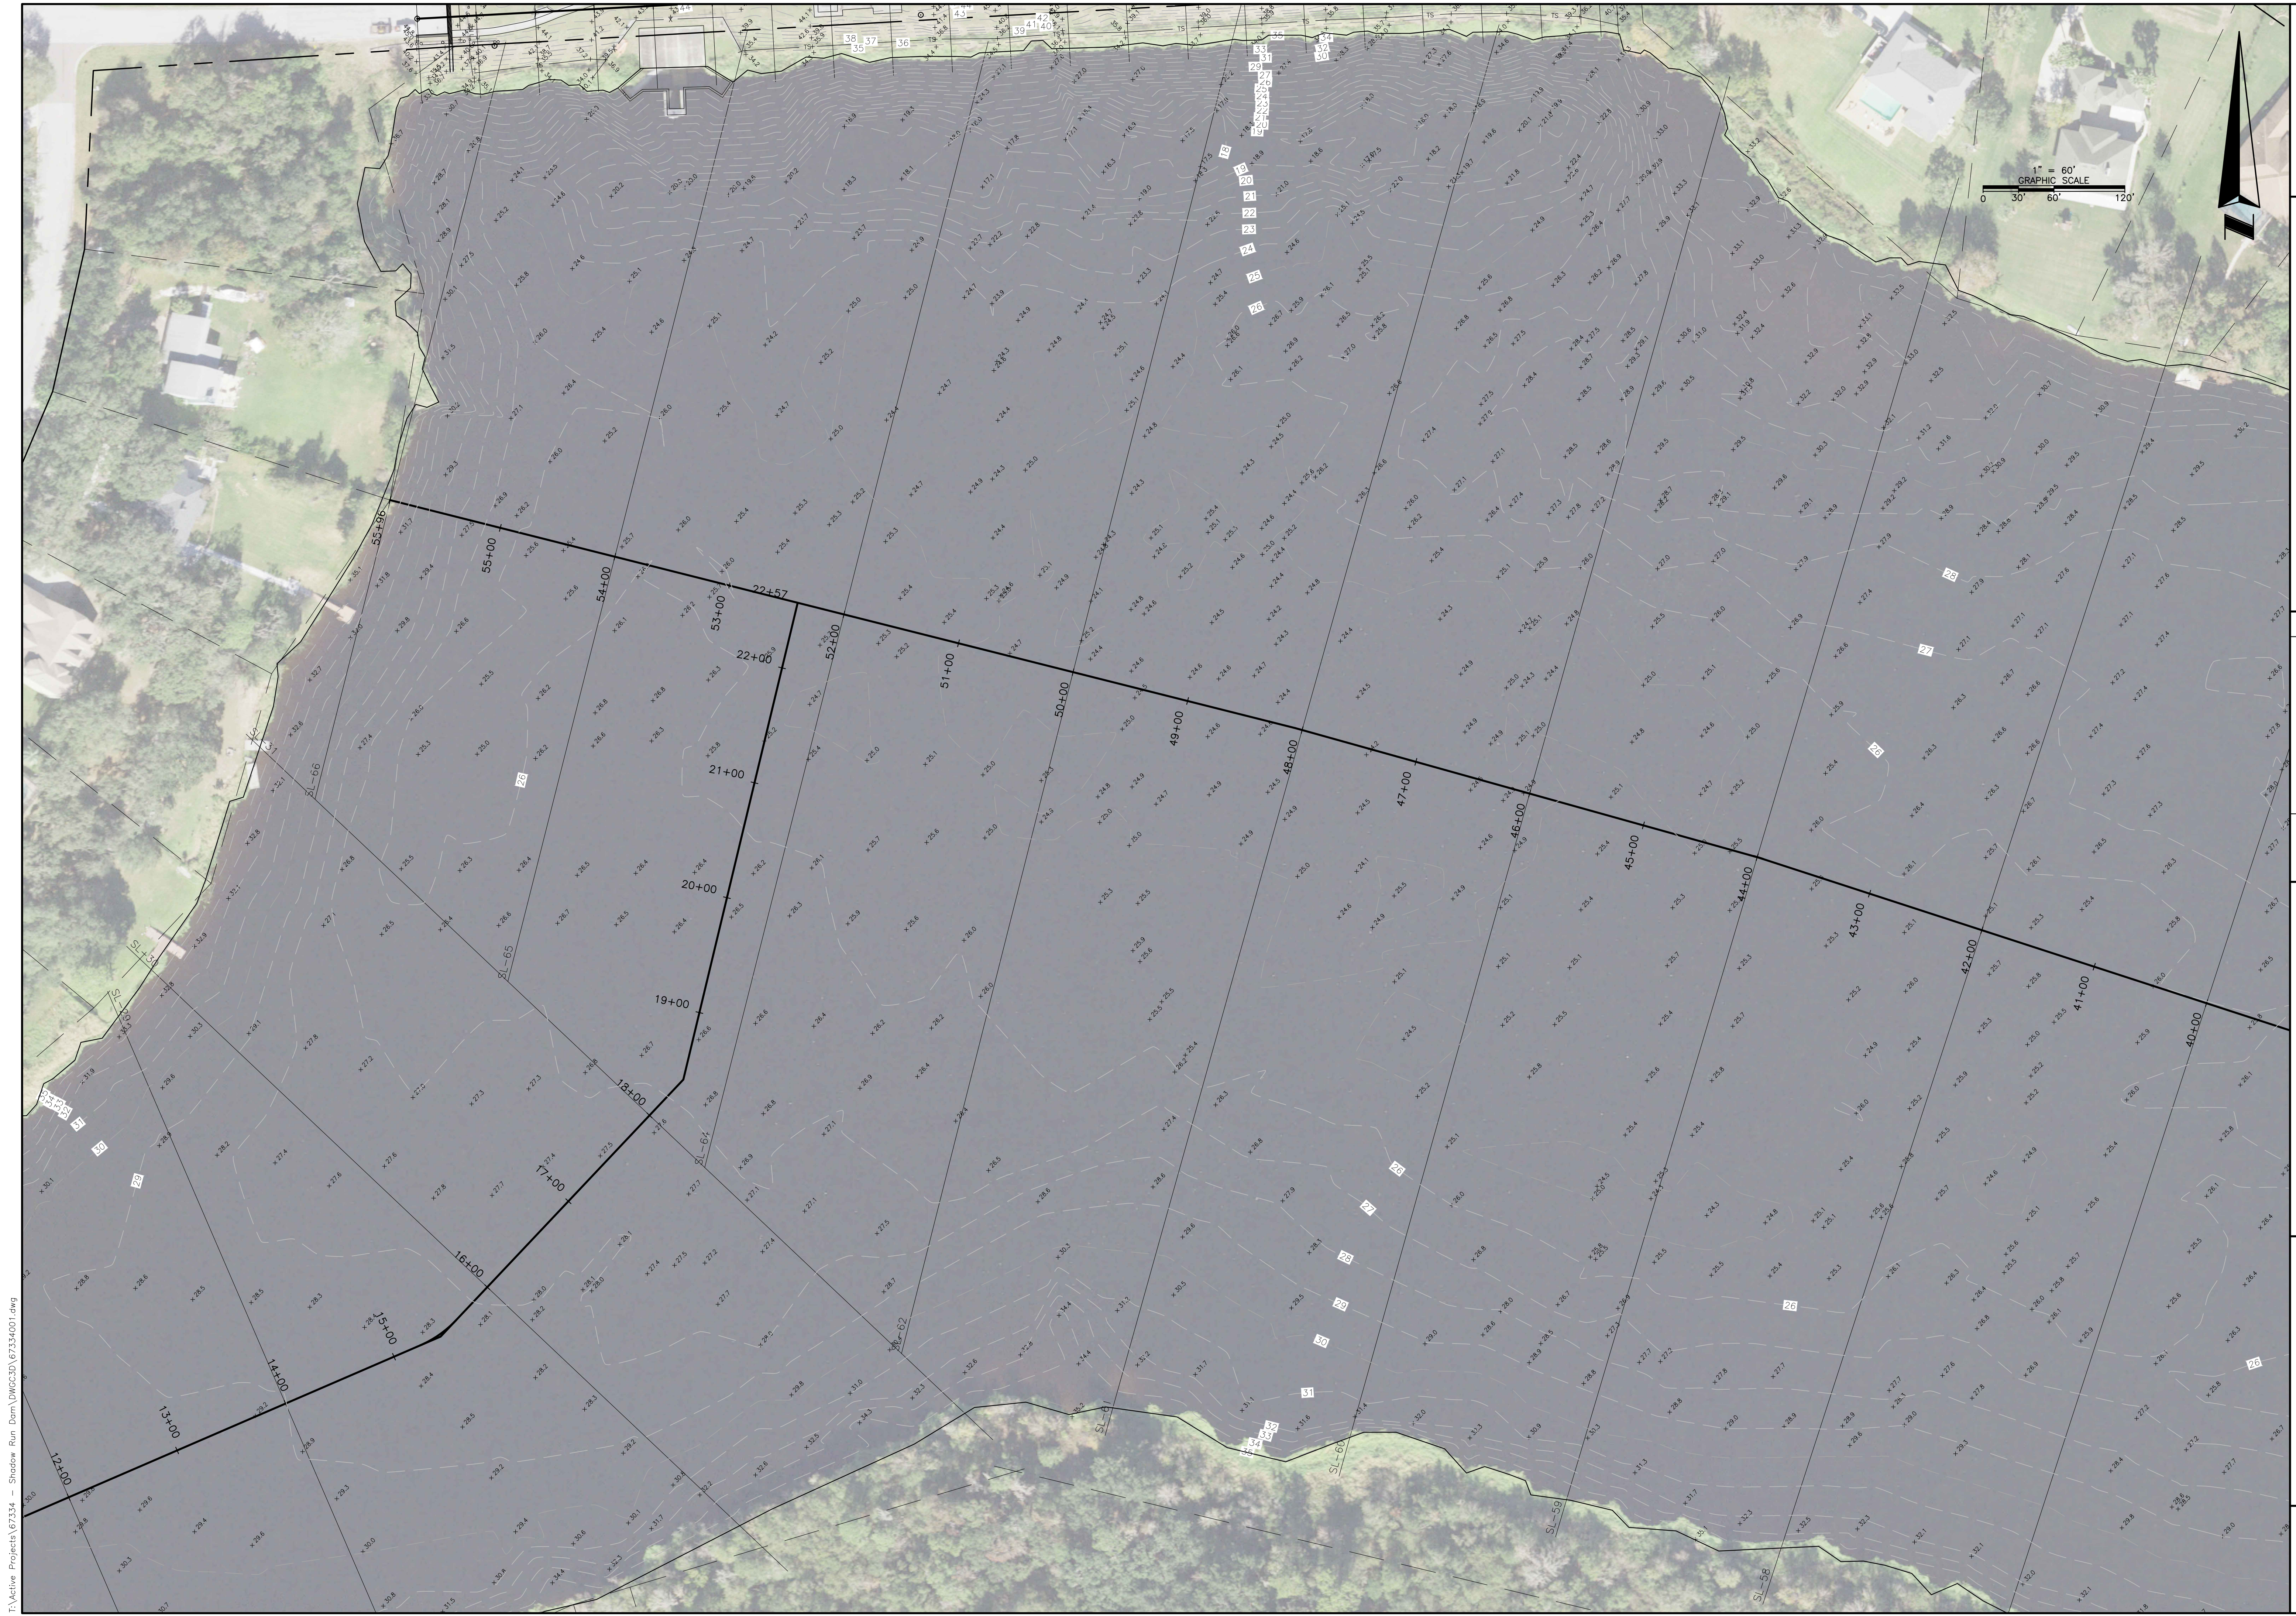

T:\Active Projects\67334 - Shadow Run Dam\DWG\67334001.dwg

SHEET NUMBER 5 OF 14
NOT VALID FOR PROJECTS
1 THROUGH 14


SSMVC
SUE SURVEY & GIS
SOUTHEASTERN SURVEYING
AND MAPPING CORPORATION
10770 Northwest
Highway 100, Suite C-300
Tampa, Florida 33617
(813) 898-2711
e-mail: info@ssmvsurveying.com
Certification Number: 145106

REVISION	DATE	BY

Topographic Survey
12819 Shadow Run Blvd.
Riverview, FL
Field Date: 02/15/2022
Drawn By: TES
Scale: AS SHOWN

SEE SHEET 1 FOR NOTES,
LEGEND AND DESCRIPTION.

DRAWING NUMBER
67334001
SHEET
NUMBER
5 OF 14

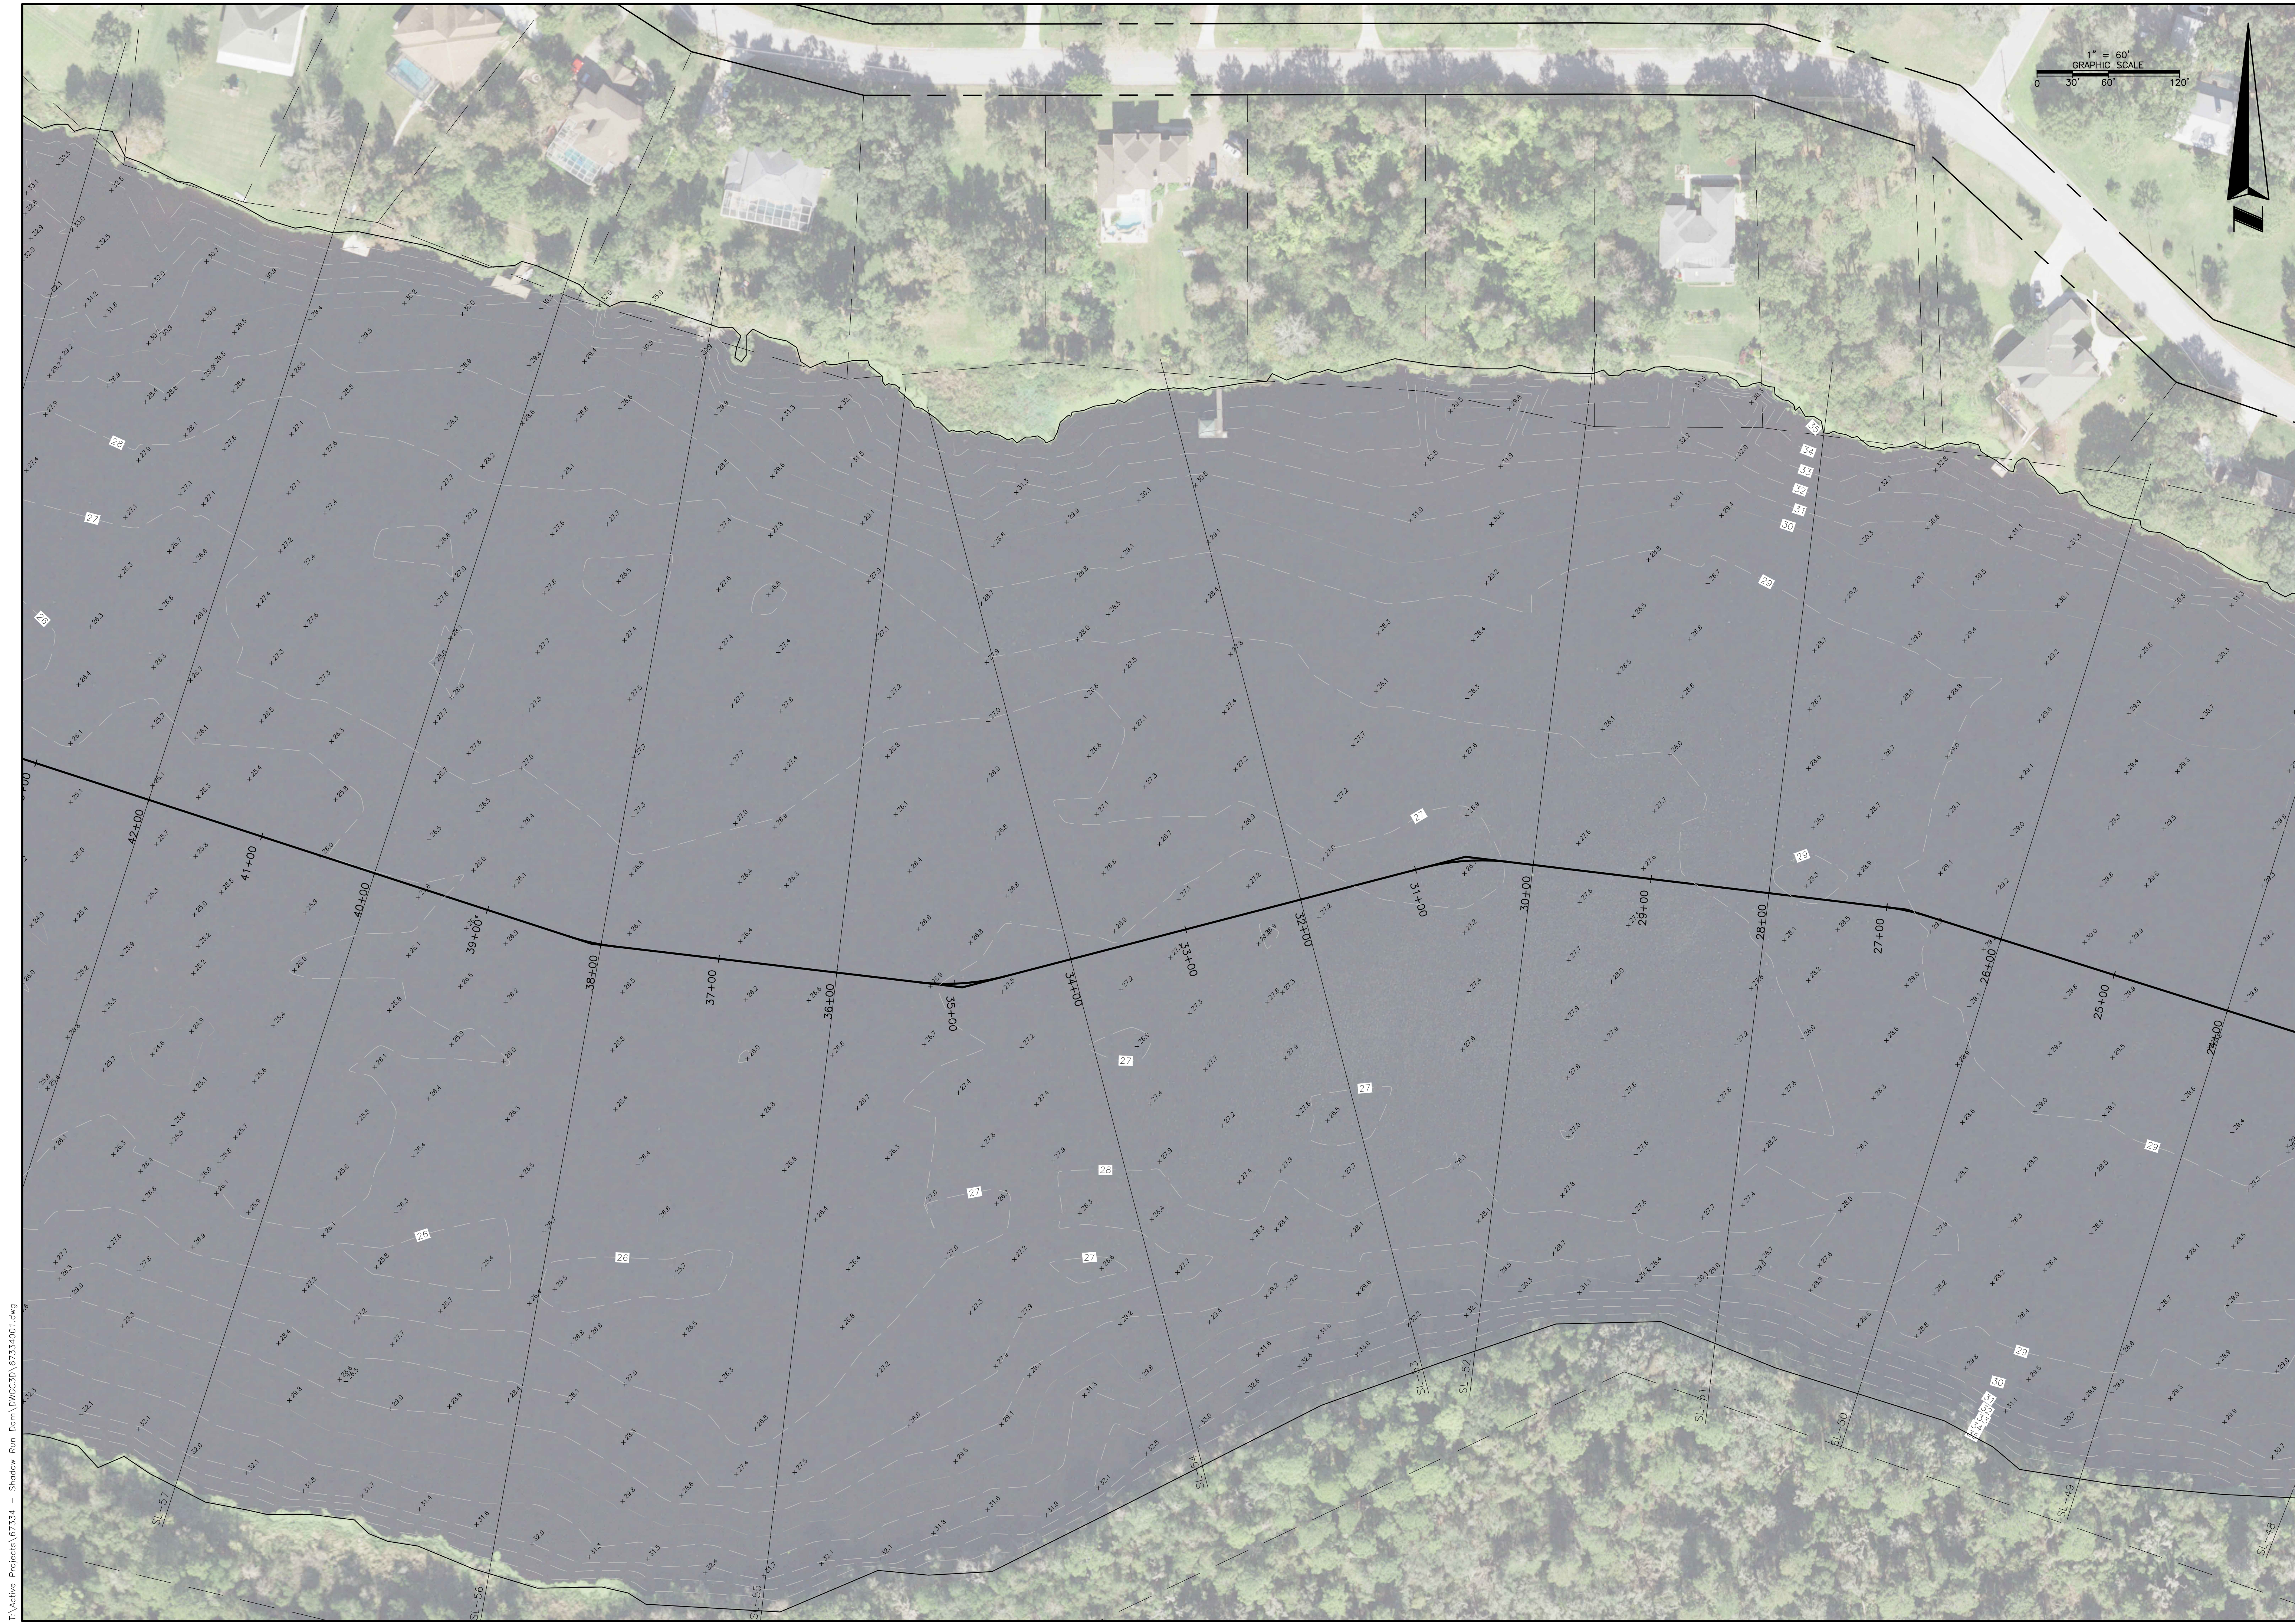

T:\Active Projects\67334 - Shadow Run Dam\DWG\67334001.dwg

SHEET NUMBER 6 OF 14
 NOT VALID THROUGH 14

SSMVC
 SUE • SURVEY • GIS

**SOUTHEASTERN SURVEYING
 AND MAPPING CORPORATION**
 10770 Northwoods Blvd. Suite C-300
 Tampa, Florida 33617
 (813) 898-2711
 e-mail: info@seasmapping.com
 Certification Number: 145106

REVISION	DATE	BY



Topographic Survey
 12819 Shadow Run Blvd.
 Riverview, FL

Project: 05/15/2022
 Drawn By: TES
 Scale: AS SHOWN

**SEE SHEET 1 FOR NOTES,
 LEGEND AND DESCRIPTION.**

DRAWING NUMBER
 67334001
SHEET NUMBER
 6 OF 14

T:\Active Projects\67334 - Shadow Run Dam\DWG\67334001.dwg

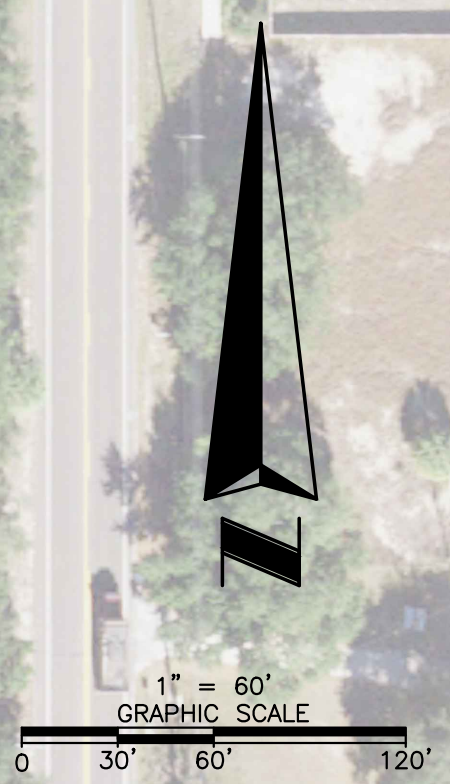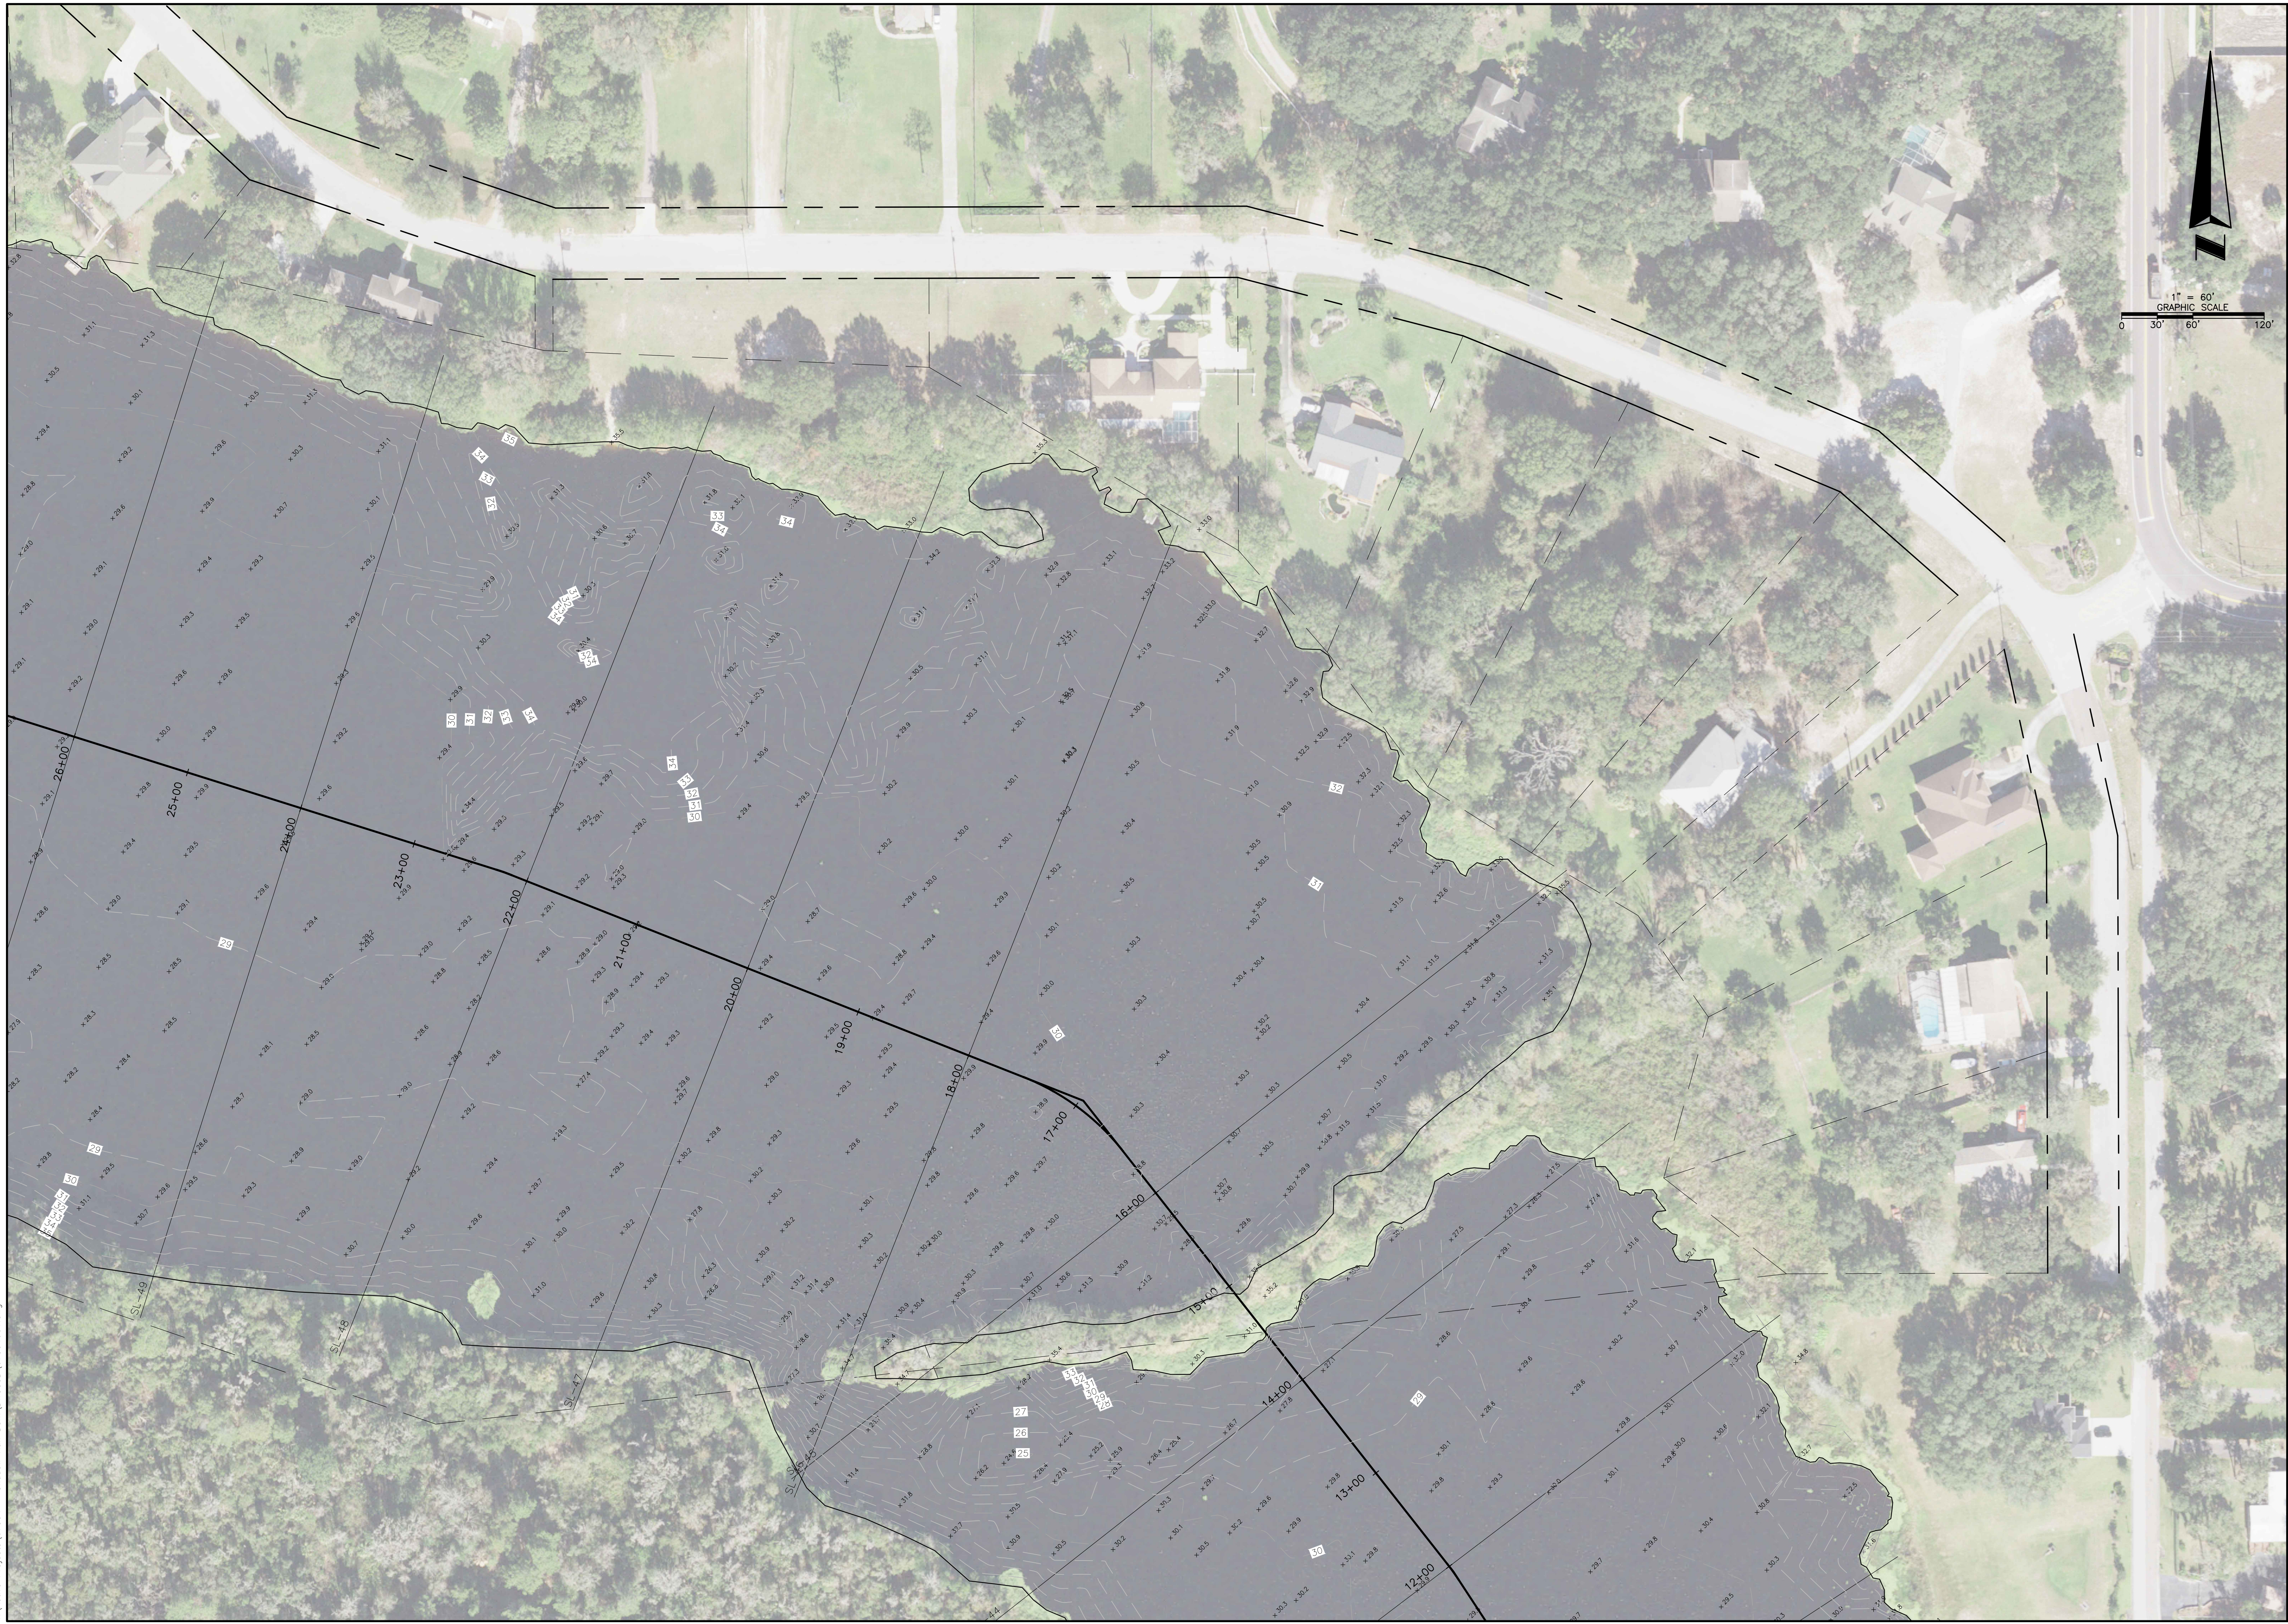

SHEET NUMBER 7 OF 14
NOT VALID THROUGH 14

SSMCM
SUE • SURVEY • GIS

REVISION	REVISION DATE	BY


Project: **Topographic Survey**
12819 Shadow Run Blvd.
Riverview, FL

Field Date: 02/15/2022
 Drawn By: TES
 Scale: AS SHOWN

SEE SHEET 1 FOR NOTES,
LEGEND AND DESCRIPTION.

DRAWING NUMBER
67334001
SHEET
NUMBER
7 OF 14

T:\Active Projects\67334 - Shadow Run Dam\DWG\67334001.dwg

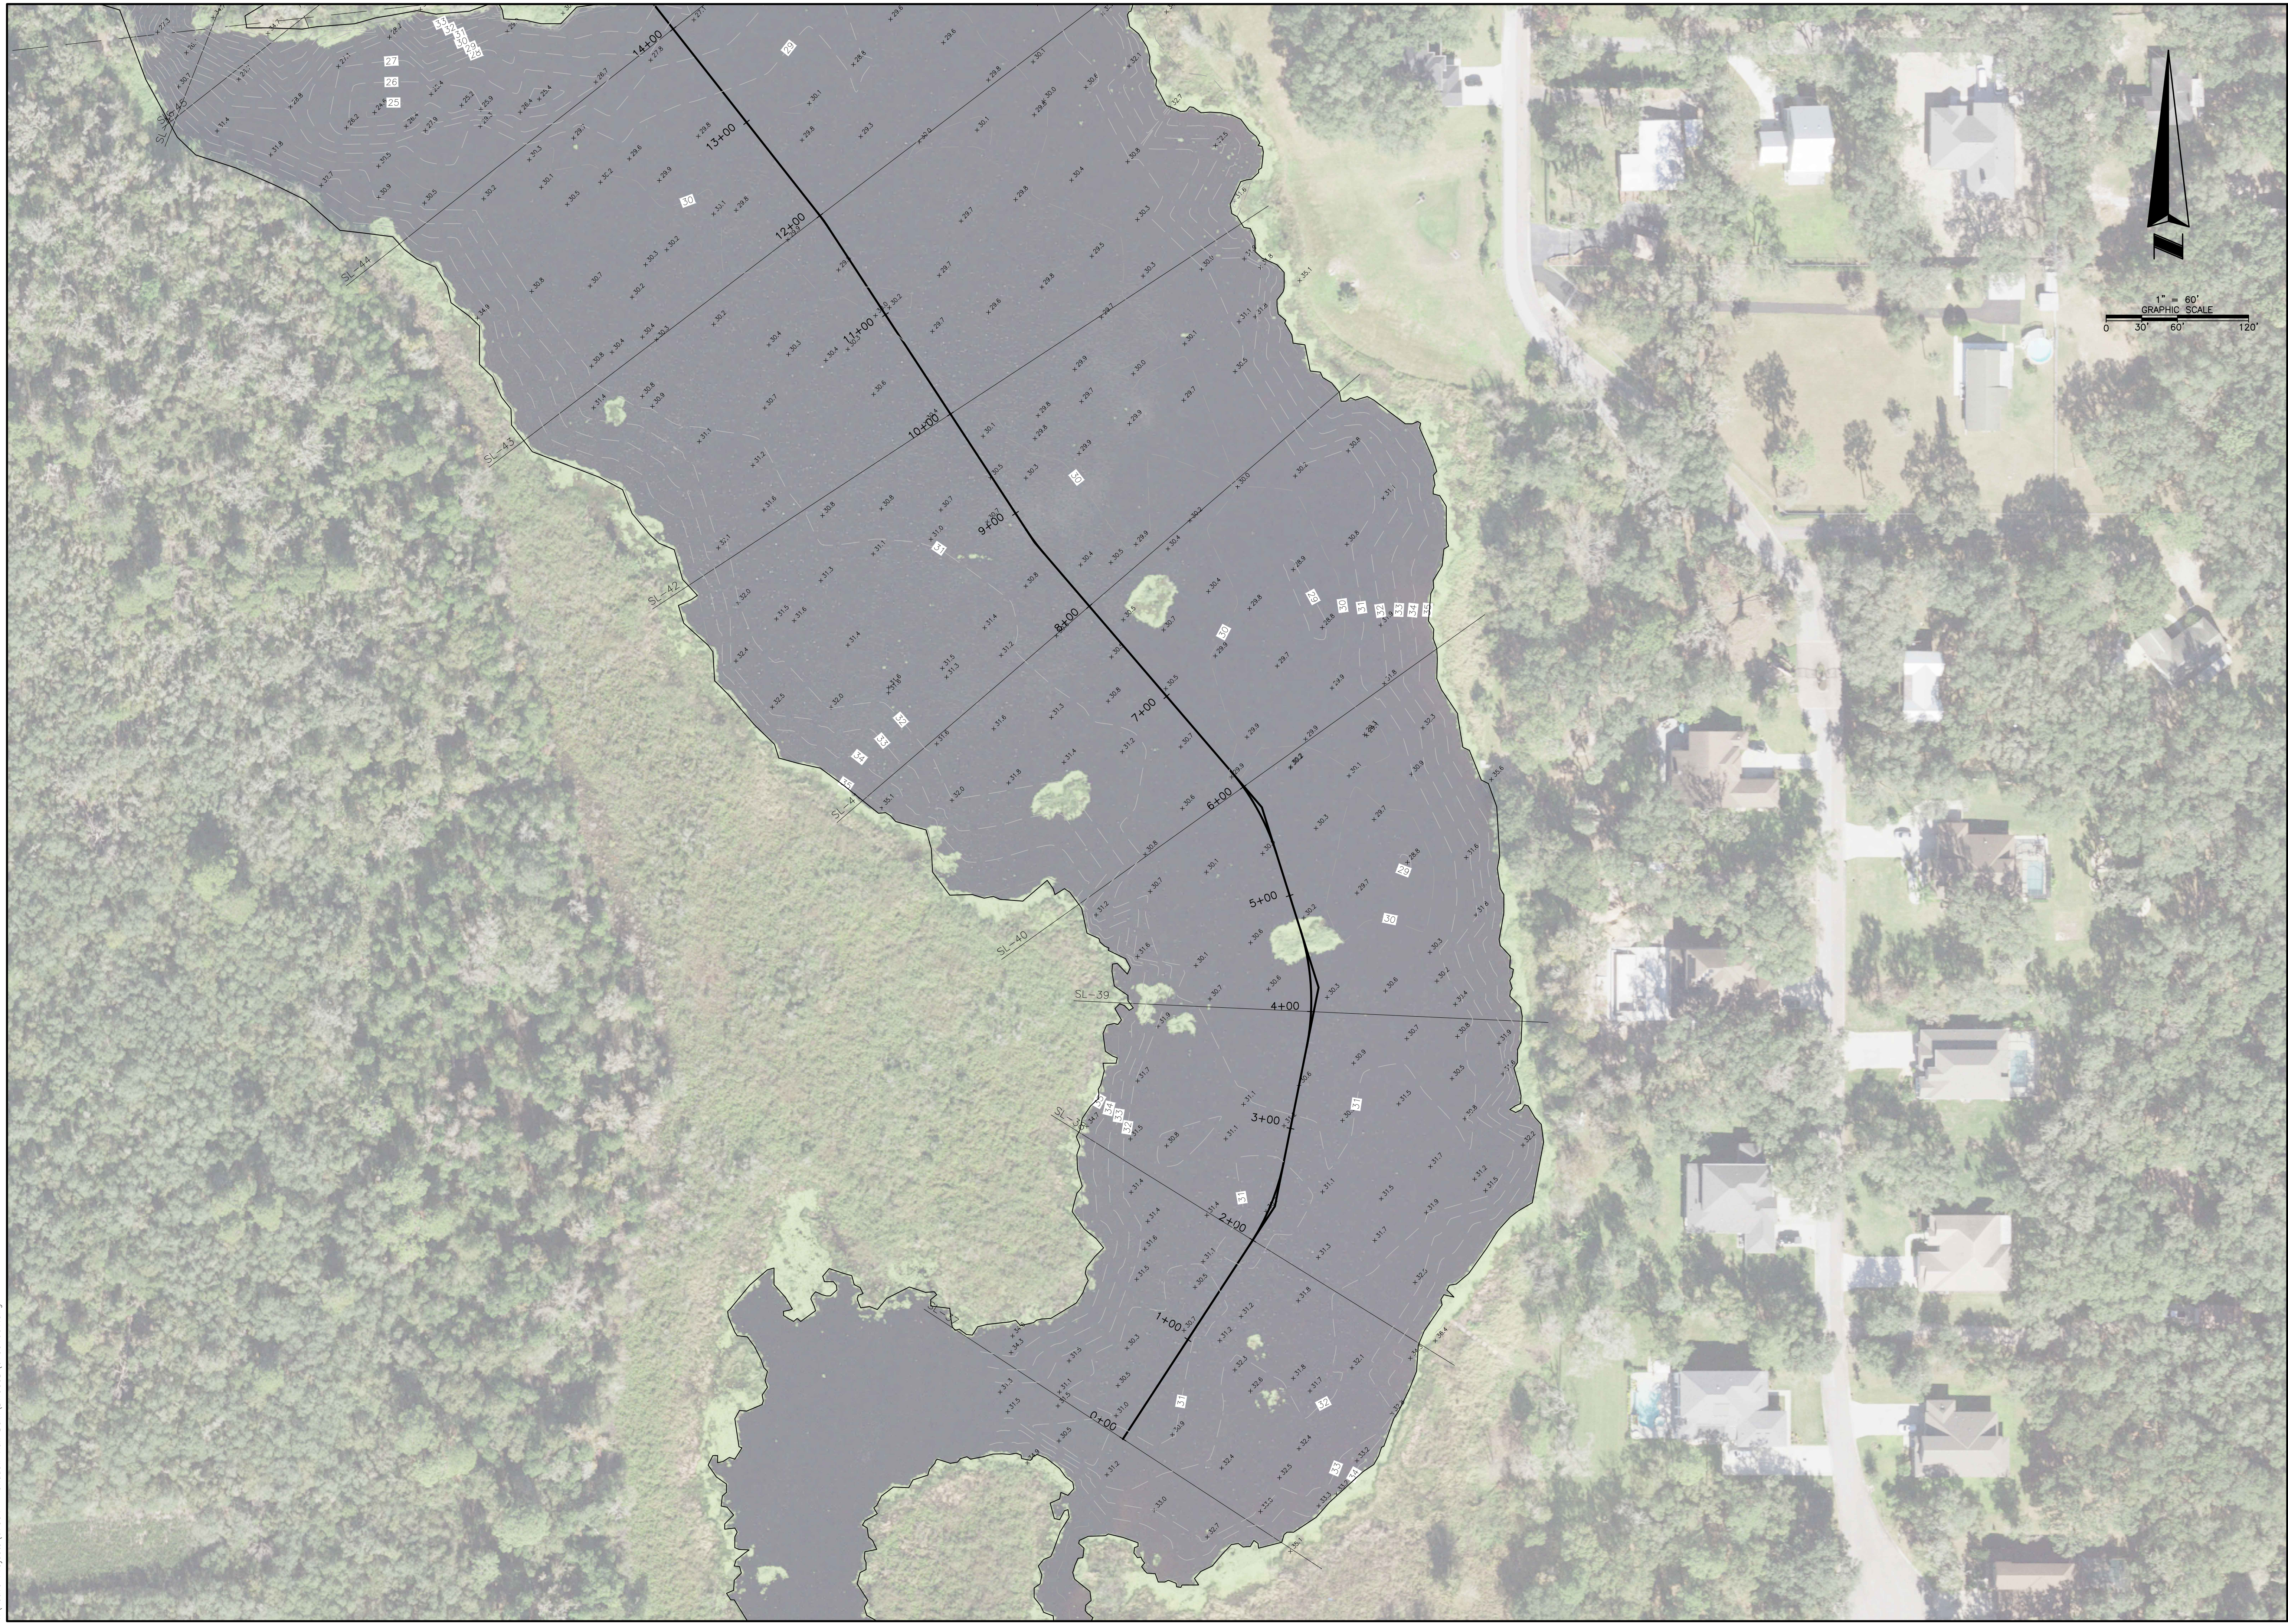

DRAWING NUMBER
67334001
 SHEET
 NUMBER
8 OF 14

SEE SHEET 1 FOR NOTES,
 LEGEND AND DESCRIPTION.

Project:
**12819 Shadow Run Blvd.
 Riverview, FL**
 Field Date: 02/15/2022 Drawn By: TES Scale: AS SHOWN

REVISION DATE	REVISION	BY













**SOUTHEASTERN SURVEYING
 AND MAPPING CORPORATION**
 10770 North US Highway 90
 Tampa, Florida 33617
 (813) 898-2711
 e-mail: info@southesternsurveying.com
 Certification Number: JAS106



SHEET NUMBER 8 OF 14
 NOT VALID THROUGH 14

EASTERN BASELINE

CROSS-SECTIONS

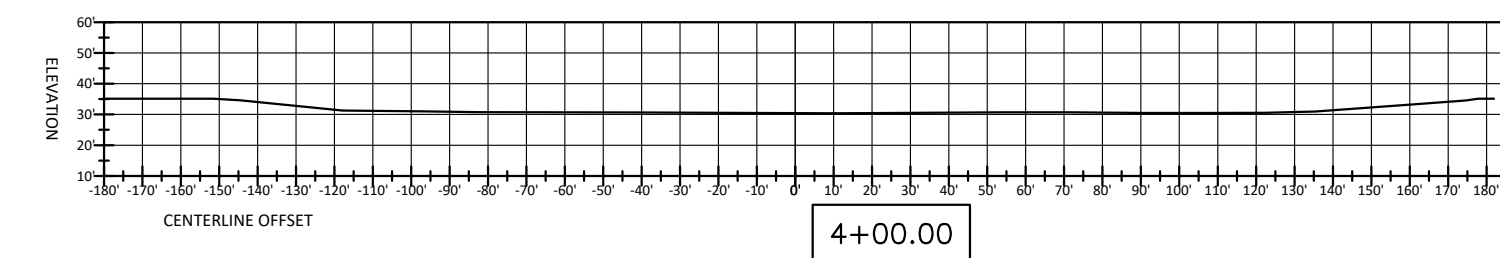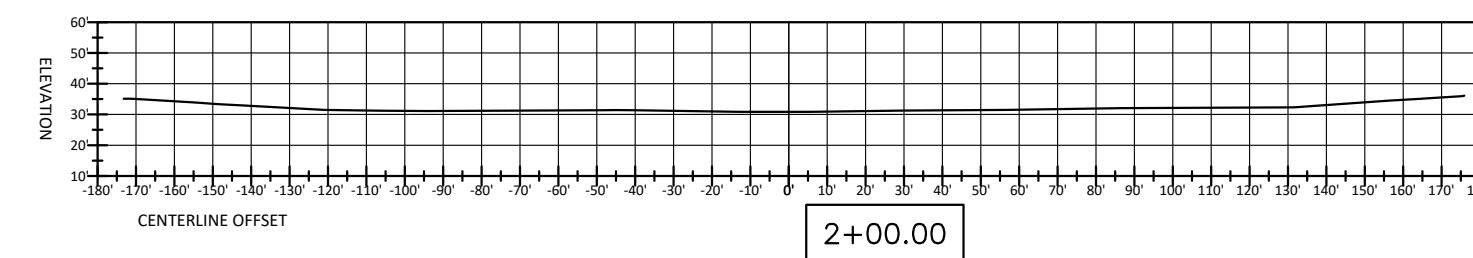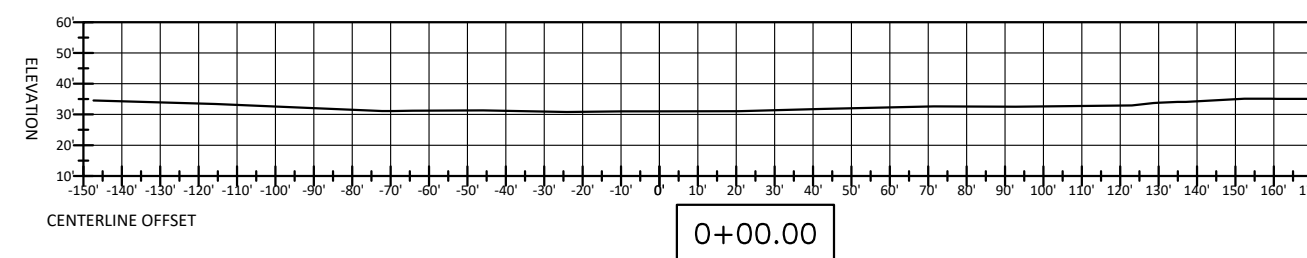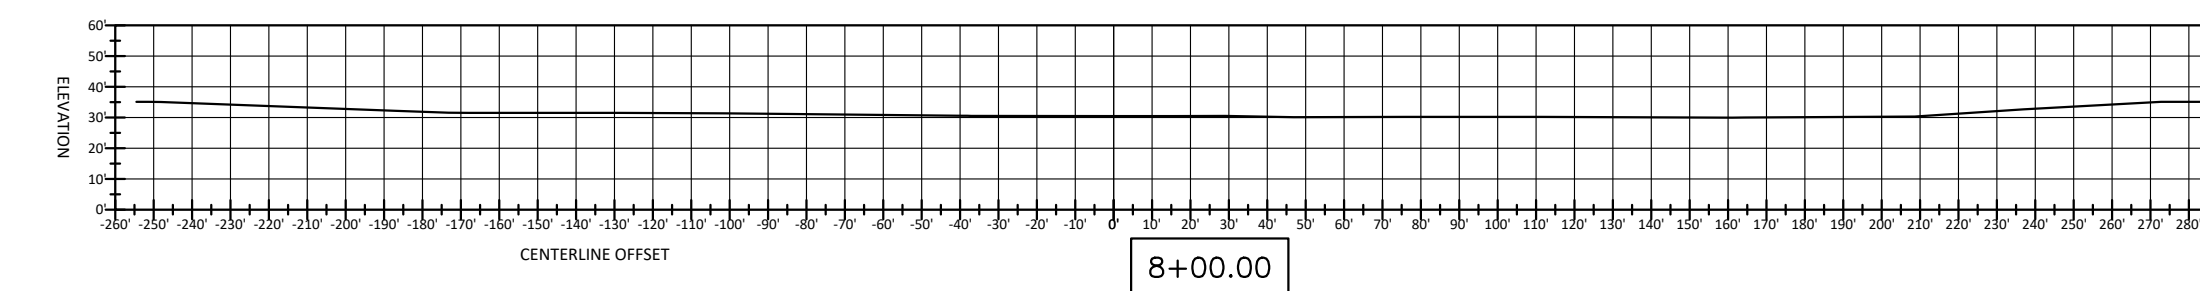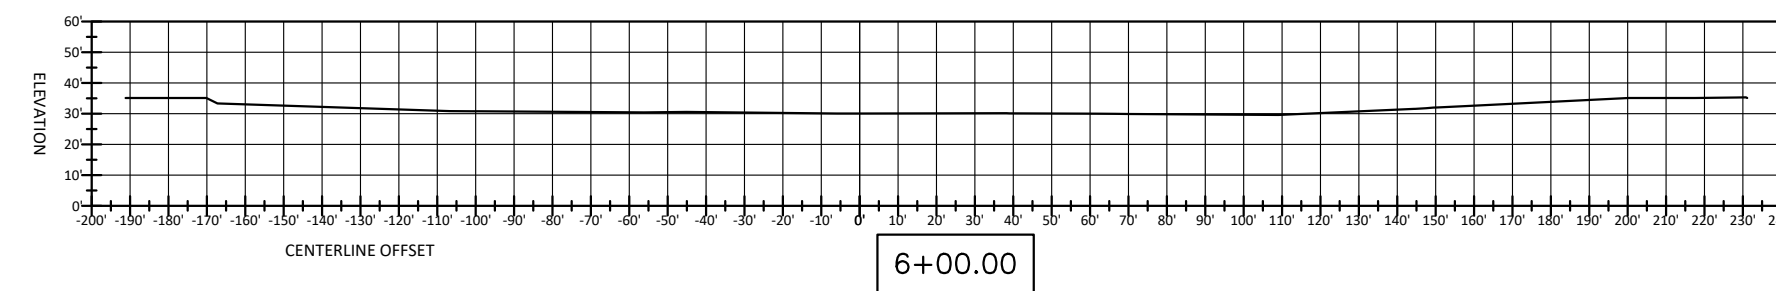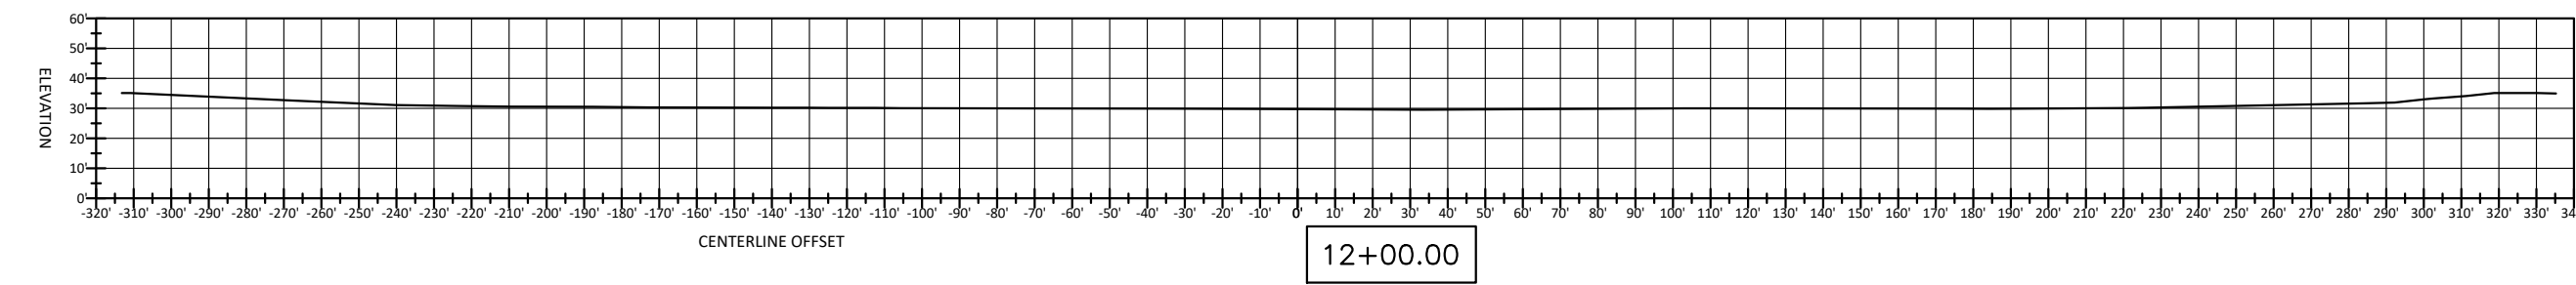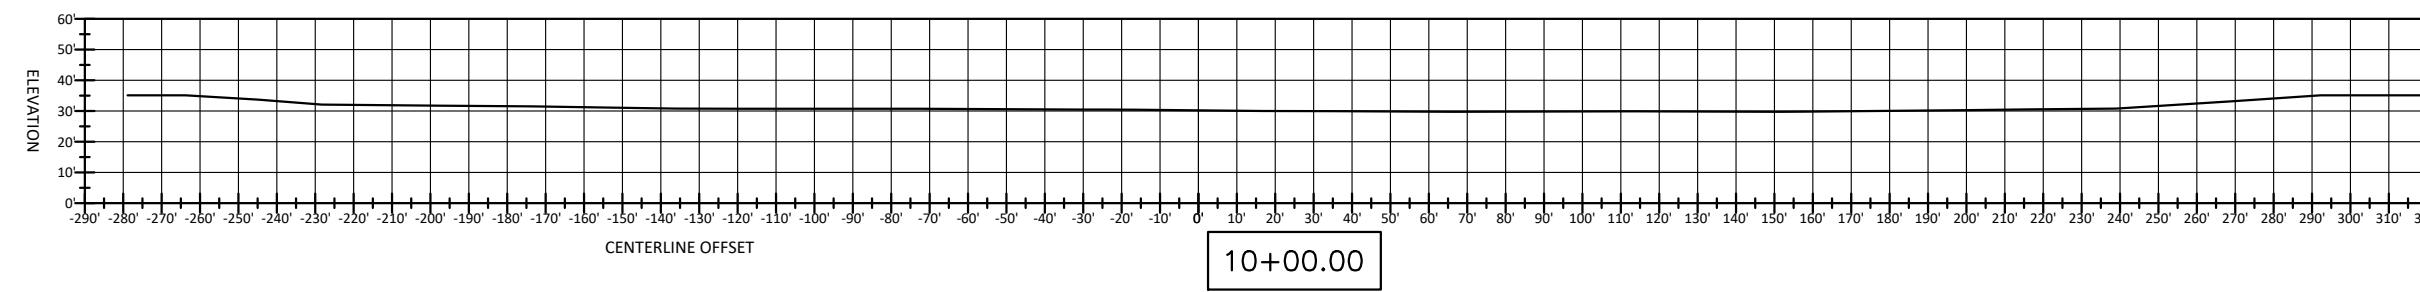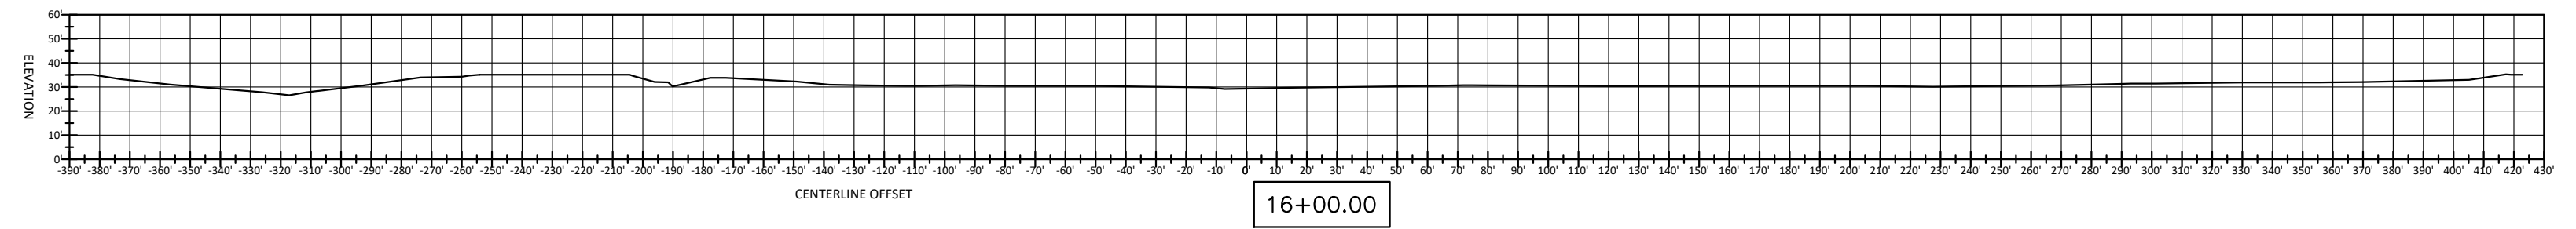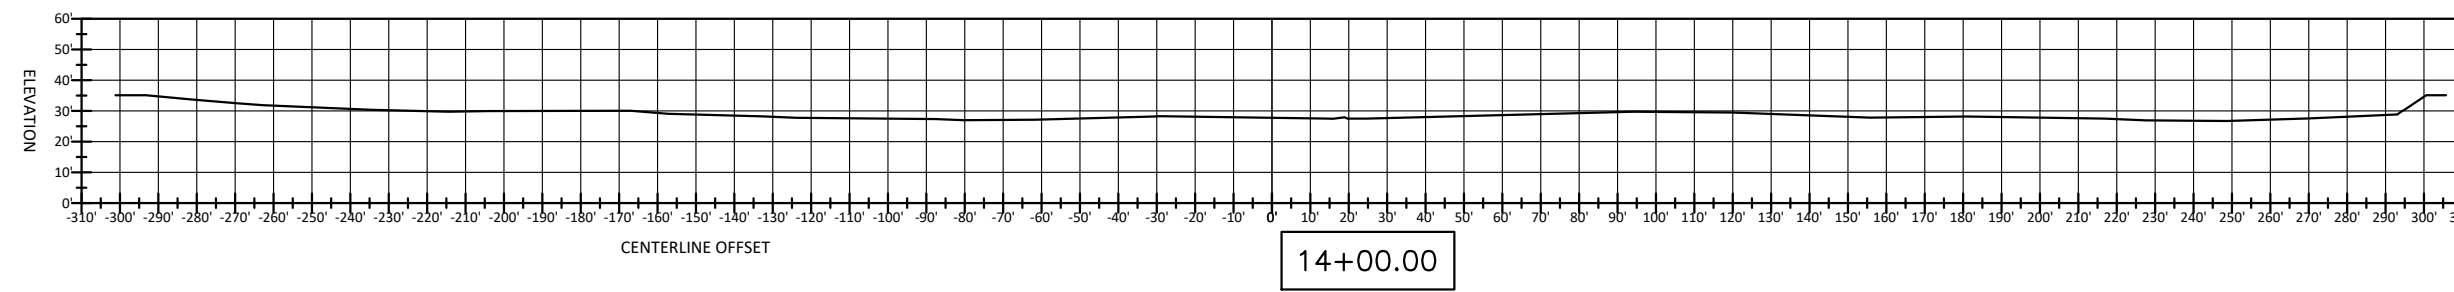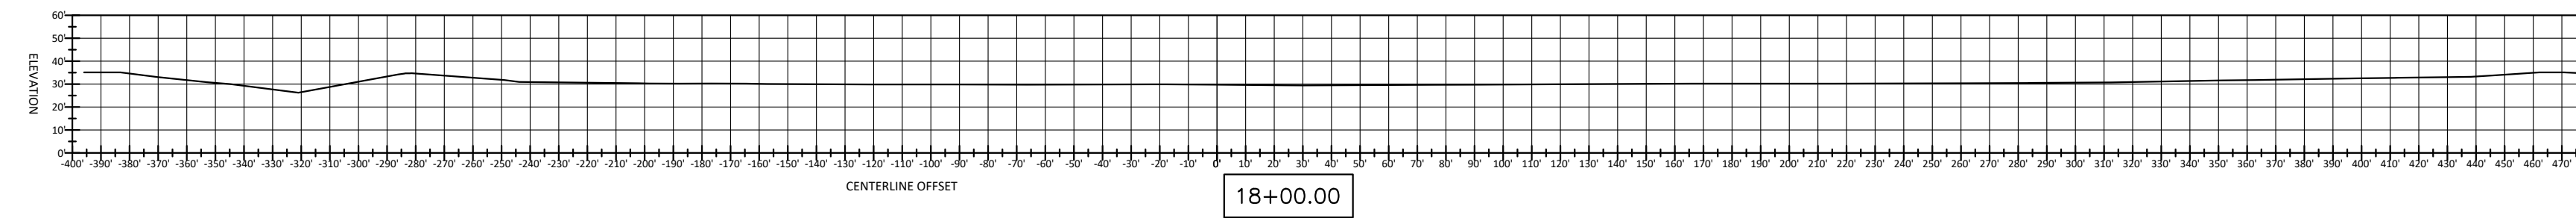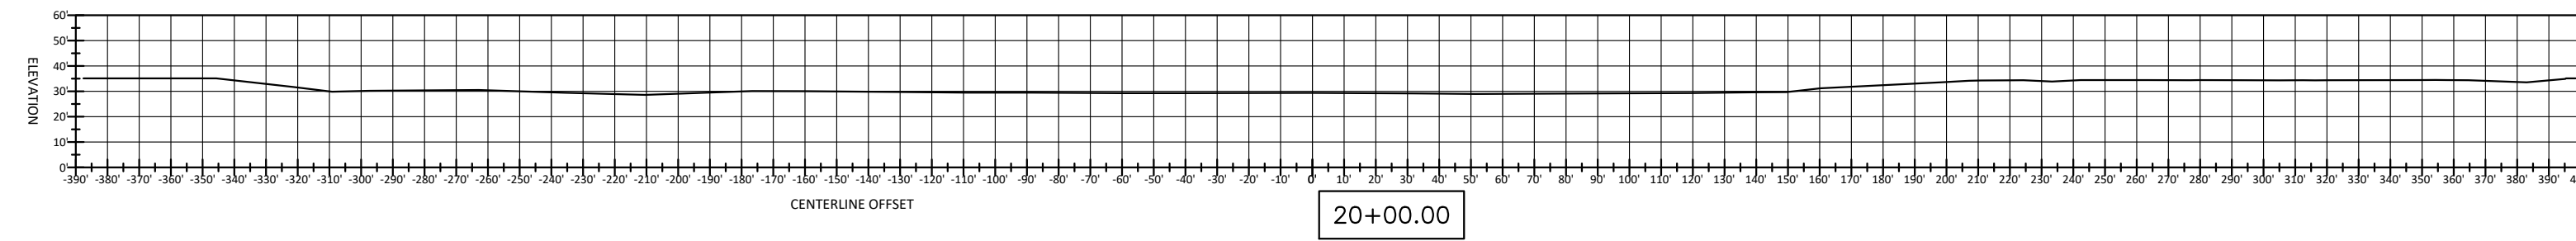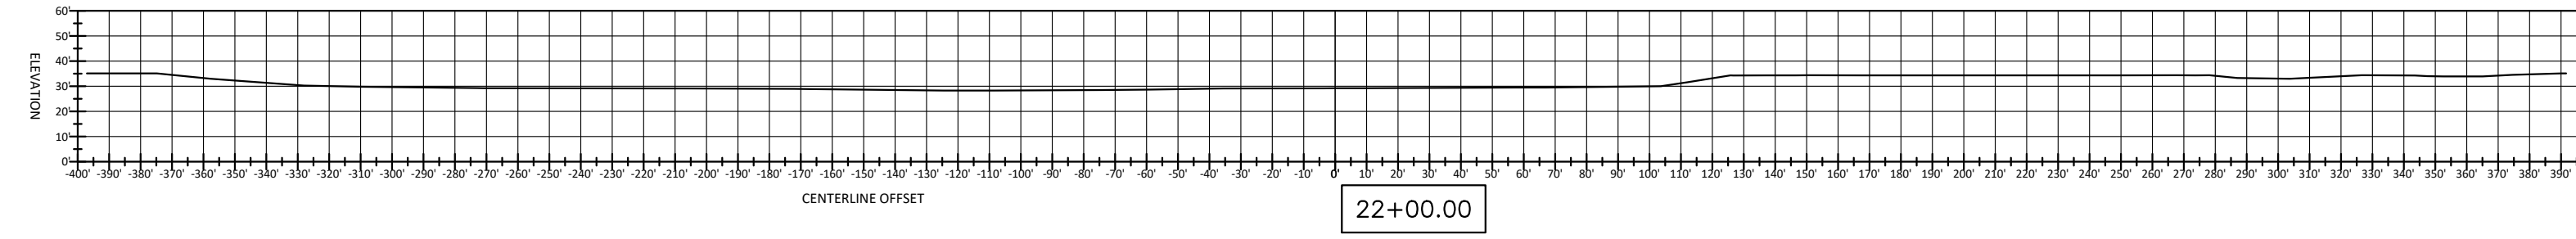

SHEET NUMBER 9 OF 14
NOT VALID THROUGH SHEETS
1 THROUGH 14

SSMC
SUE • SURVEY • GIS

**SOUTHEASTERN SURVEYING
AND MAPPING CORPORATION**
10770 Northwest 15th Street, Suite C-300
Tampa, Florida 33617
(813) 898-2711
e-mail: info@southeasternsurveying.com
Certification Number: 145106

REVISION	BY









Topographic Survey
12819 Shadow Run Blvd.
Riverview, FL

Project: 12819 Shadow Run Blvd.
Riverview, FL
Field Date: 02/15/2022
Drawn By: TES
Scale: AS SHOWN

SEE SHEET 1 FOR NOTES,
LEGEND AND DESCRIPTION.

DRAWING NUMBER
67334001
SHEET
NUMBER
9 OF 14










T:\Active Projects\67334 - Shadow Run Dam\DWG\CD\67334001.dwg

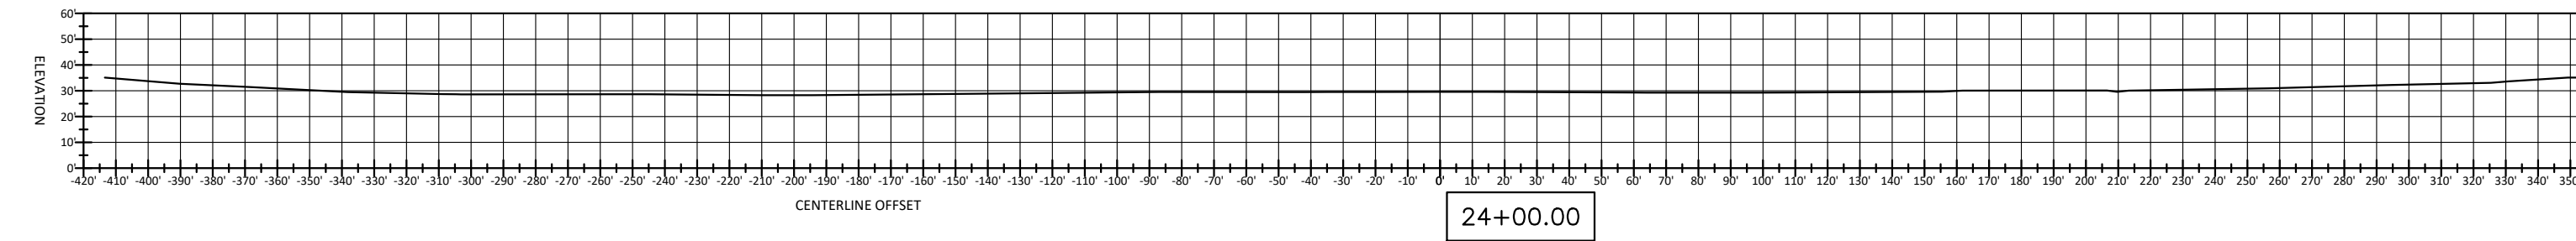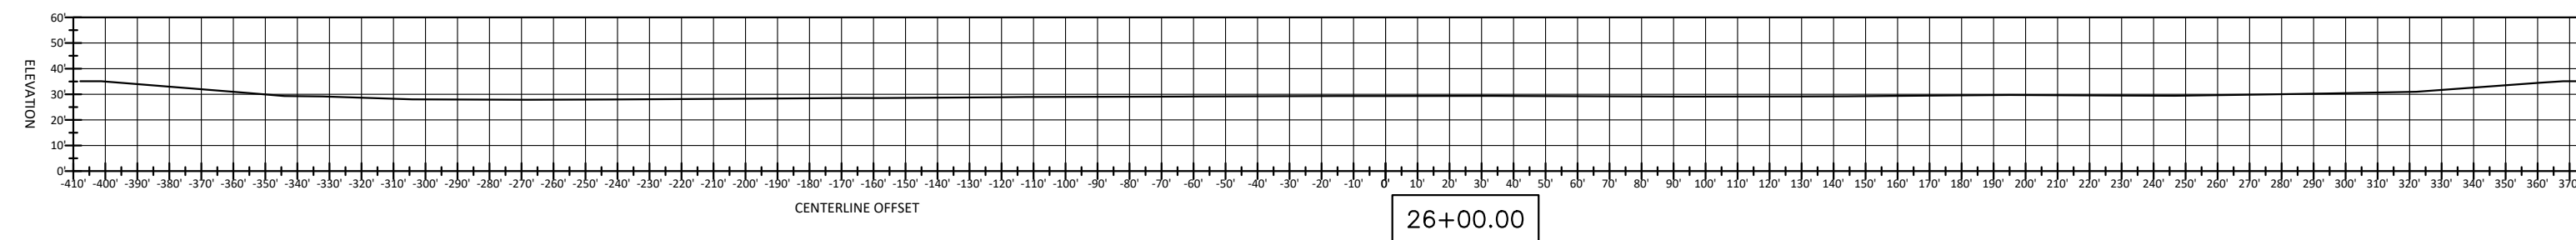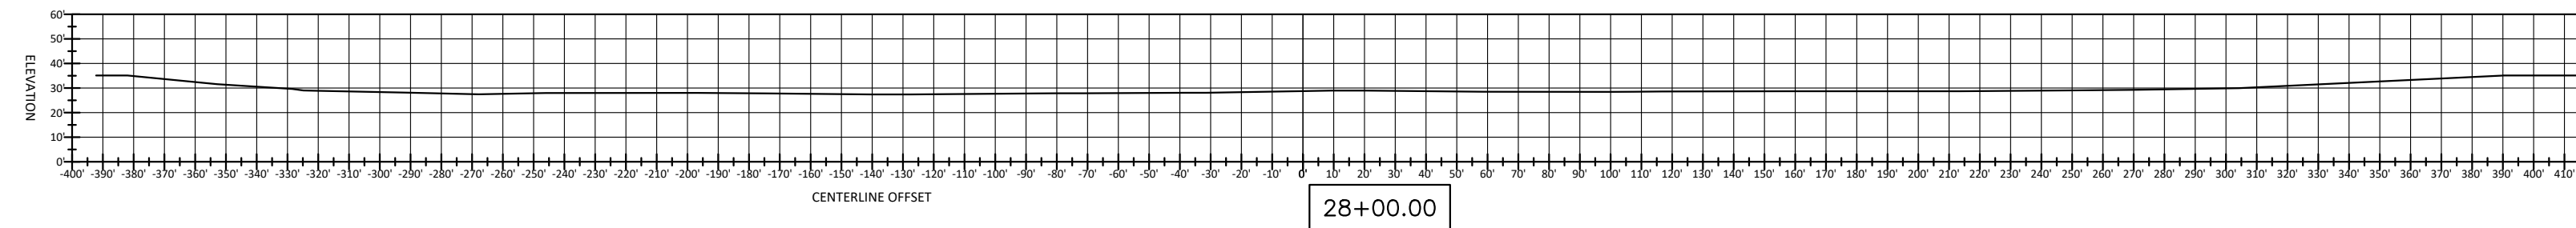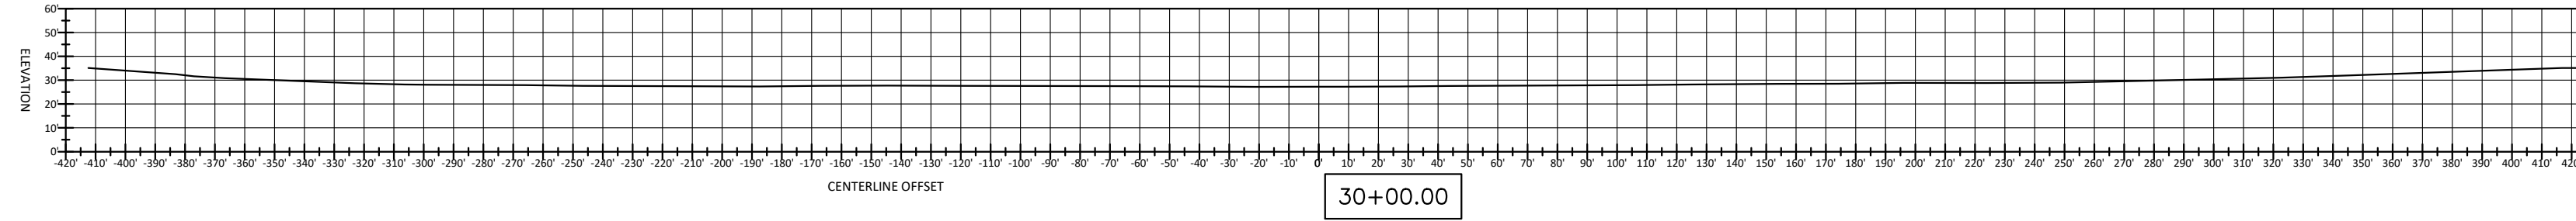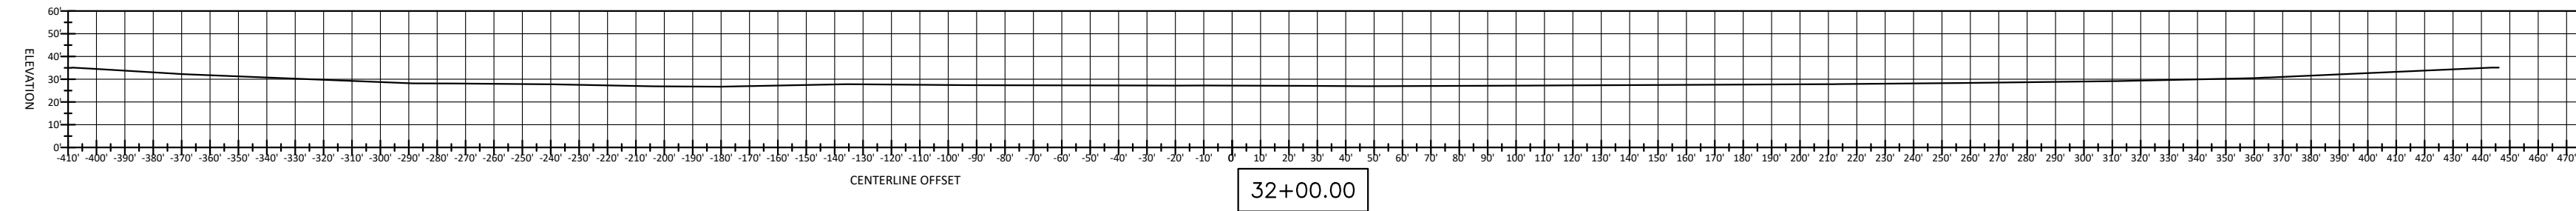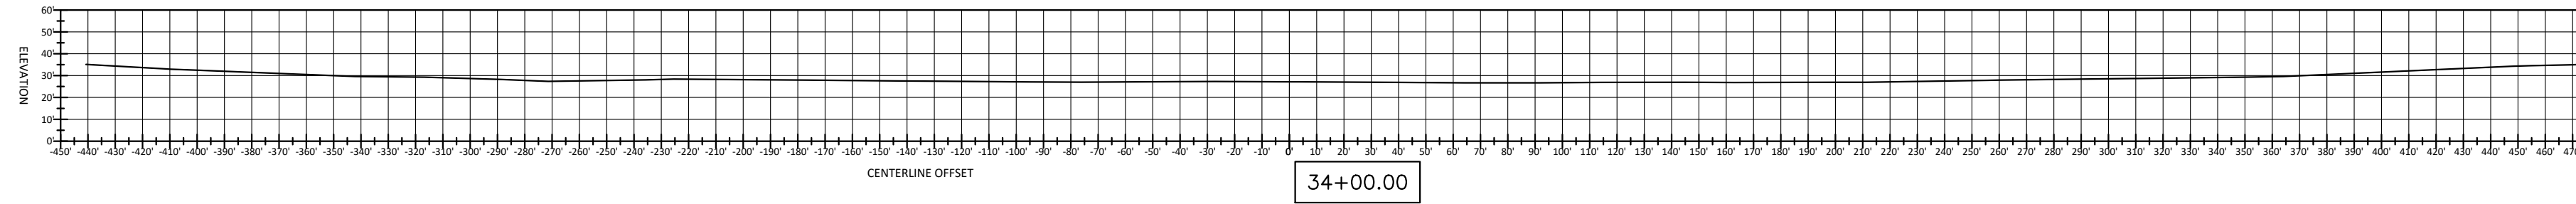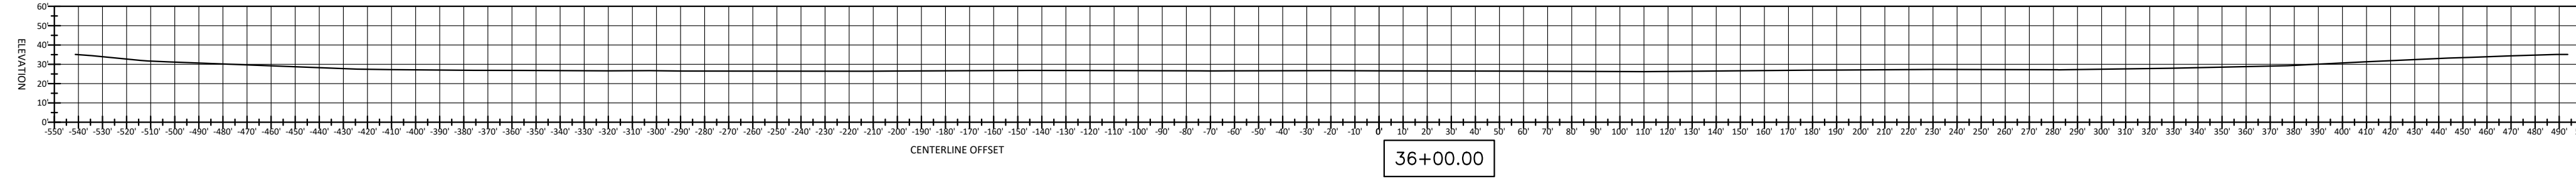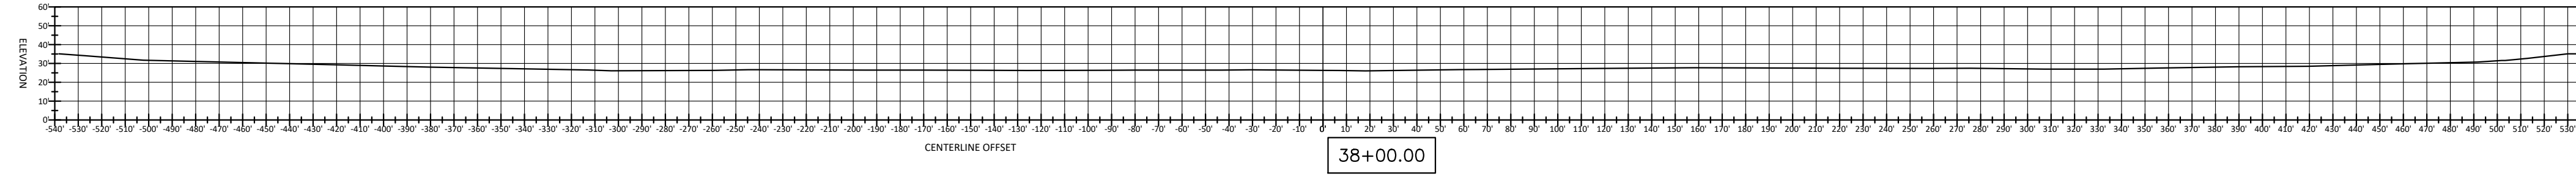

REVISION	BY

Topographic Survey
12819 Shadow Run Blvd.
Riverview, FL
Project:
Field Date: 02/15/2022
Drawn By: TES
Scale: AS SHOWN

SEE SHEET 1 FOR NOTES,
LEGEND AND DESCRIPTION.

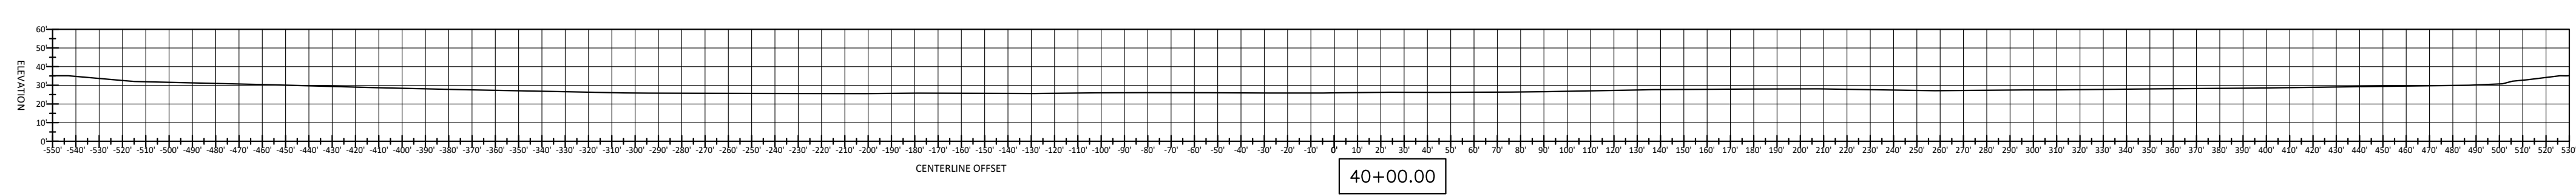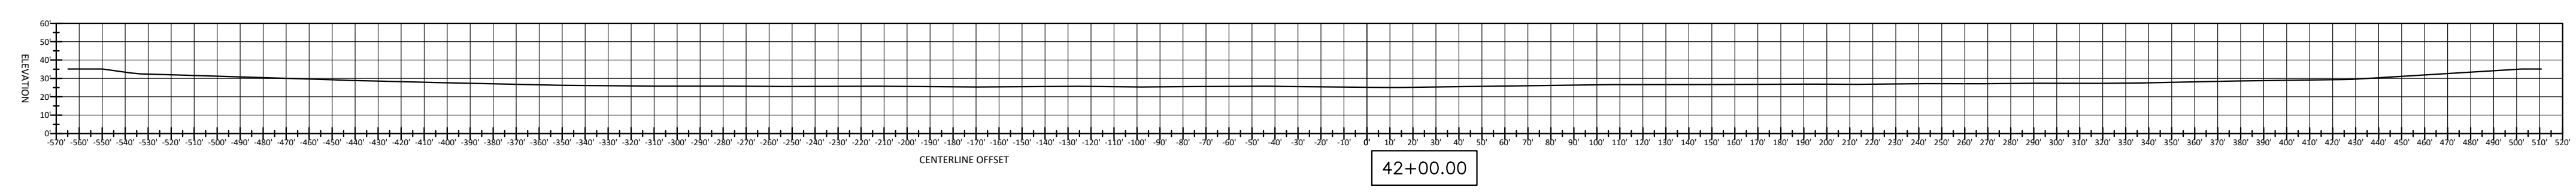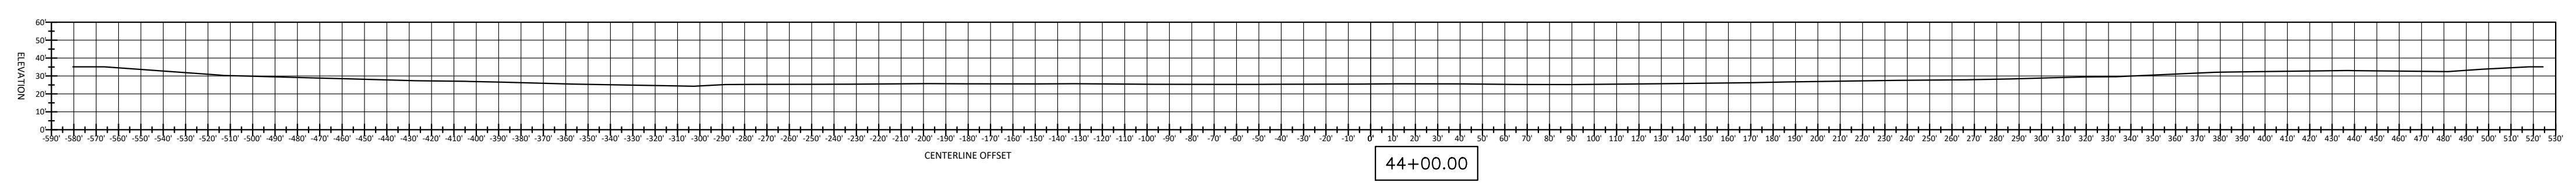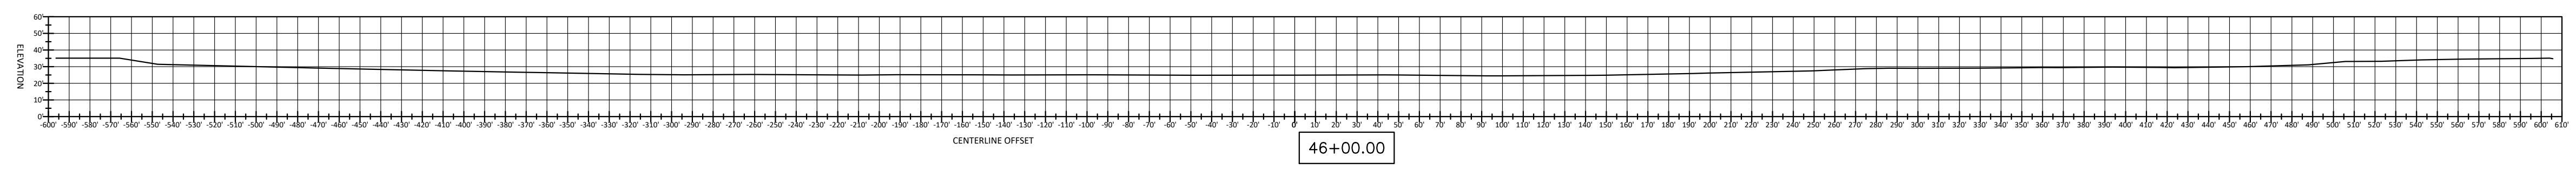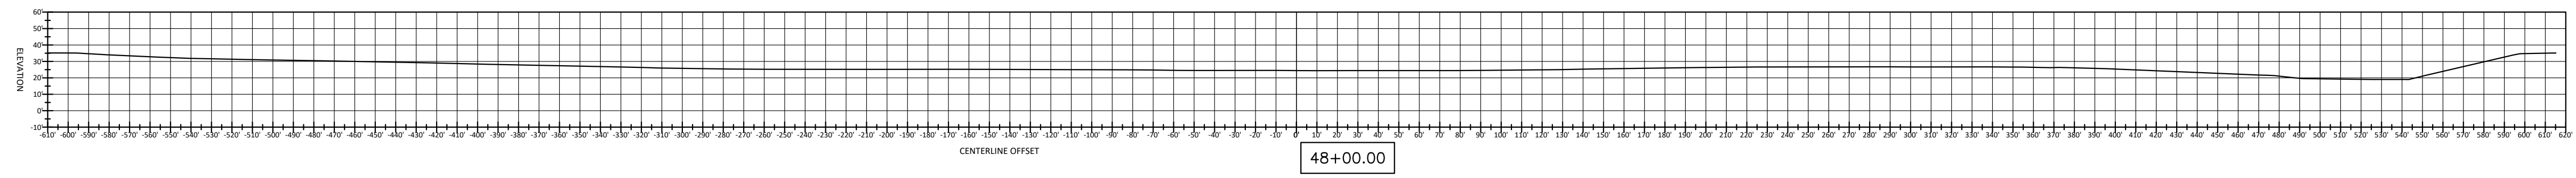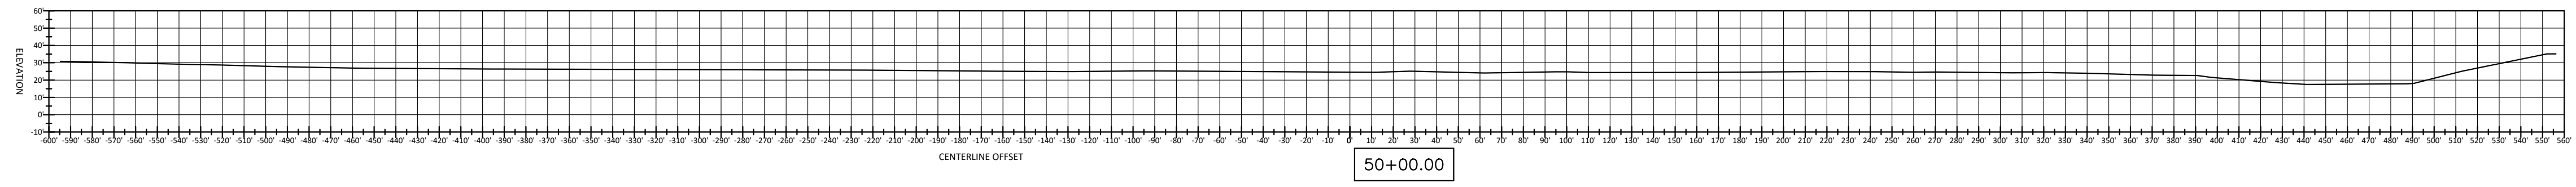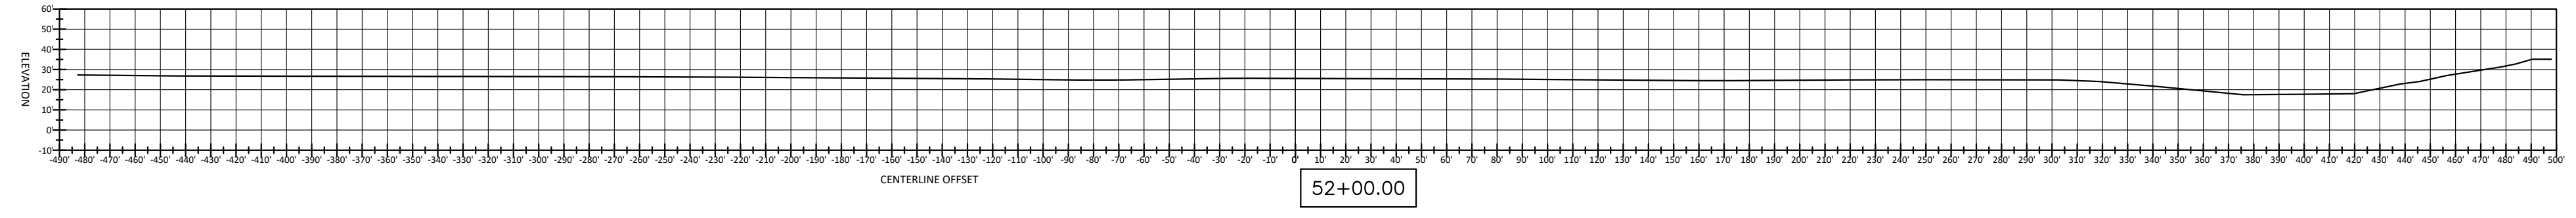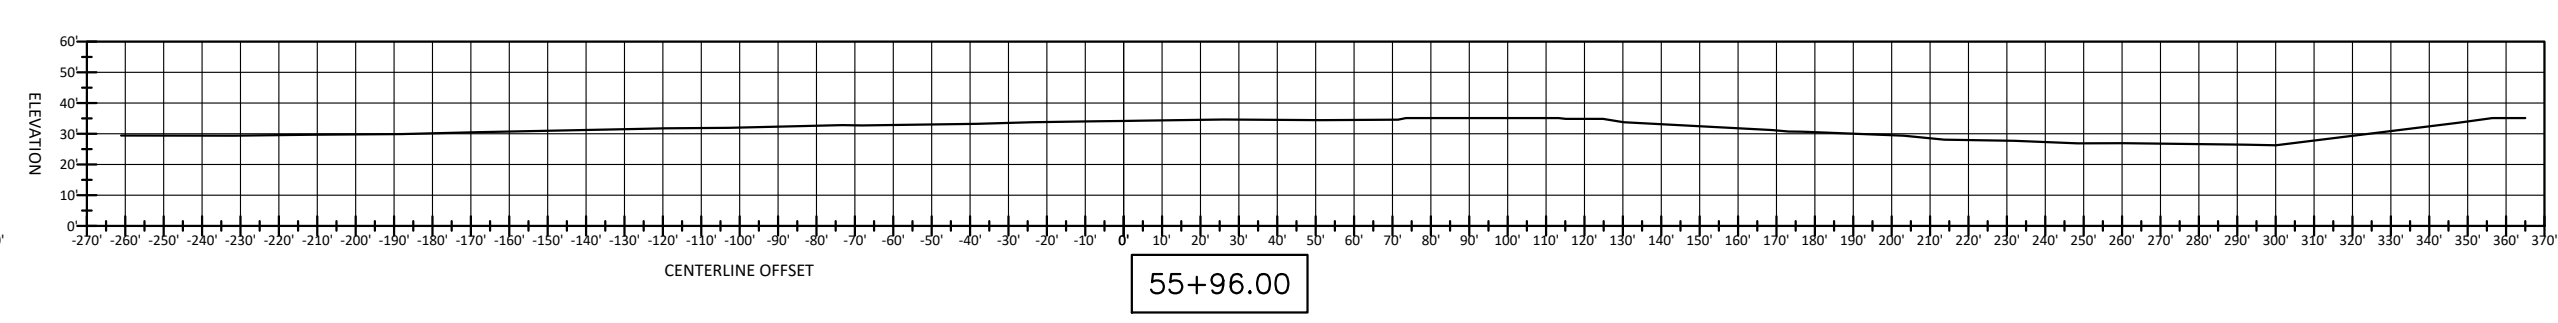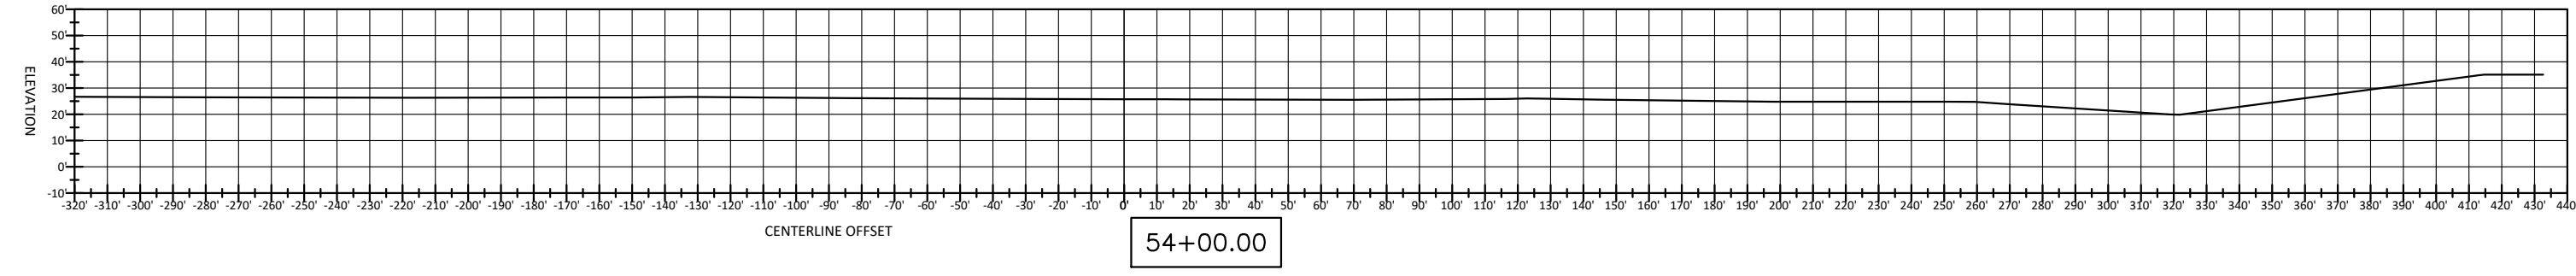


REVISION	BY

Project:	Topographic Survey
Field Date:	02/15/2022
Drawn By:	TES
Scale:	AS SHOWN
Project:	12819 Shadow Run Blvd. Riverview, FL

SEE SHEET 1 FOR NOTES,
LEGEND AND DESCRIPTION.


WESTERN BASELINE

CROSS-SECTIONS

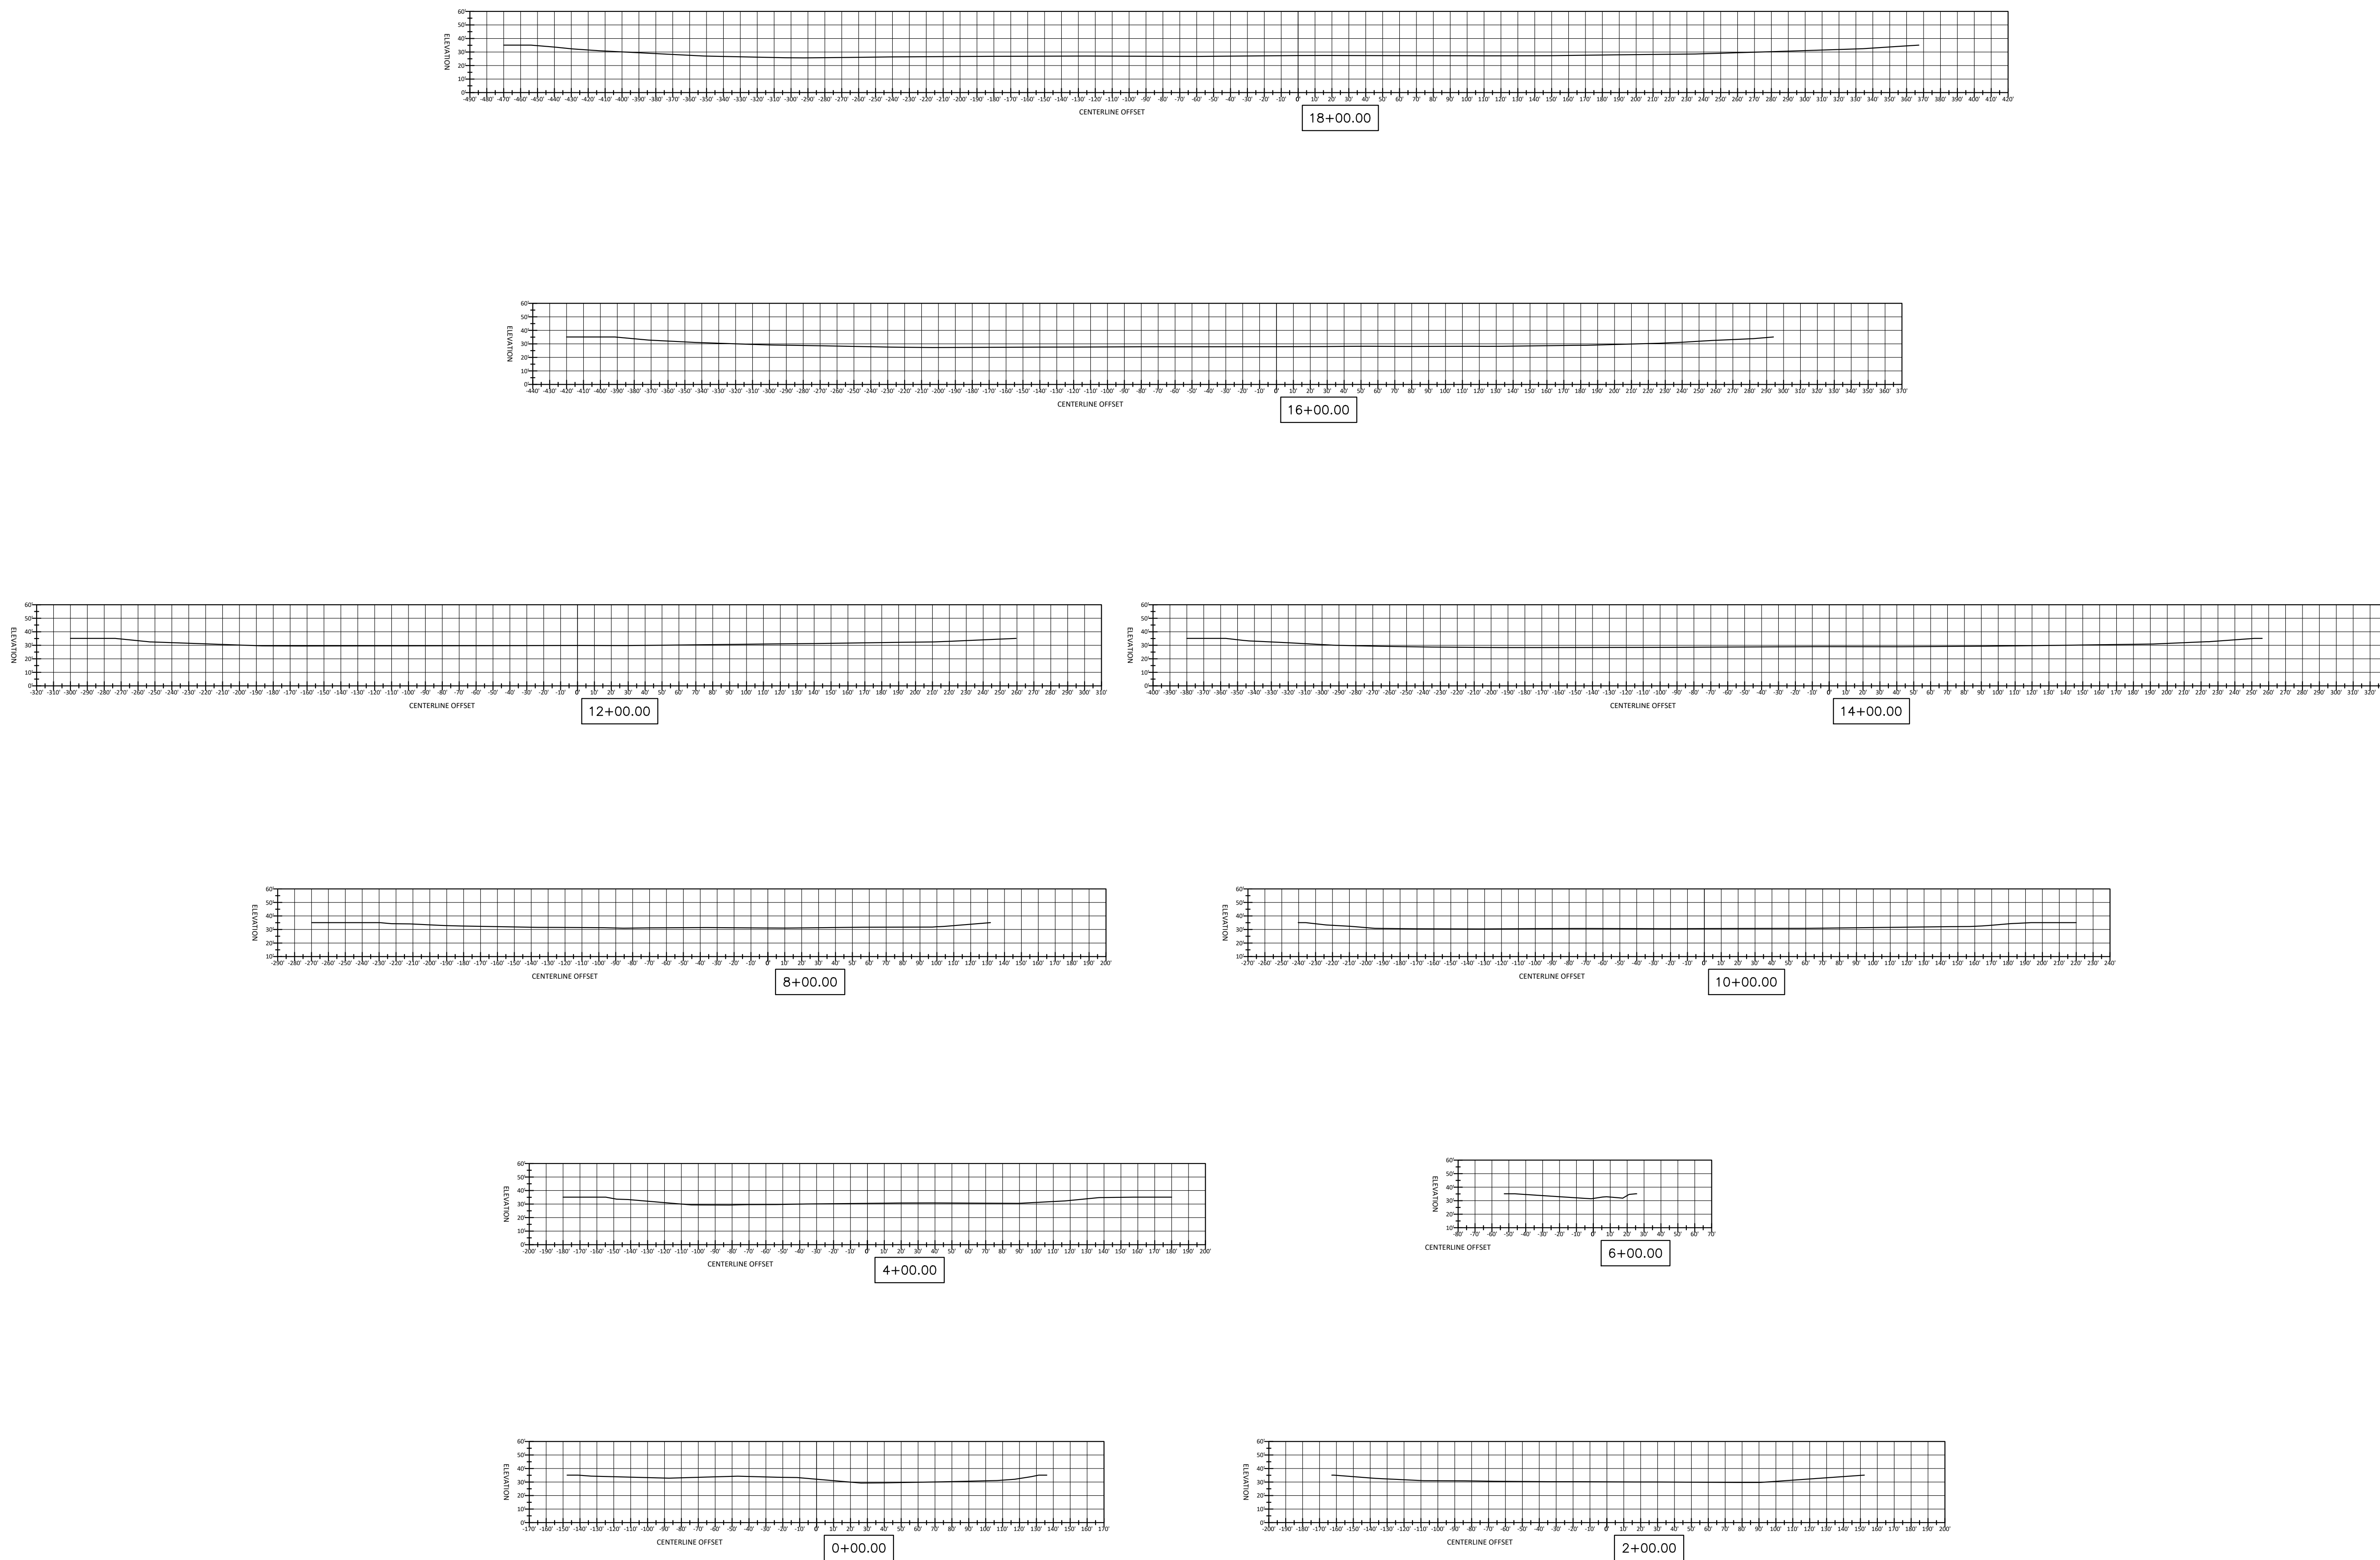

T:\Active Projects\67334 - Shadow Run Dam\DWG\67334\67334001.dwg

SHEET NUMBER 12 OF 14
NOT VALID WITHOUT THIS SHEET
1 THROUGH 14

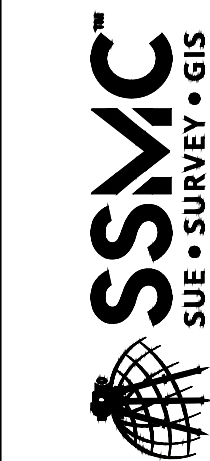

**SOUTHEASTERN SURVEYING
AND MAPPING CORPORATION**
10770 North State Road C-300
Orange Park, Florida 32067
(813) 898-2711
e-mail: info@southeasternsurveying.com
Certification Number: 145106

REVISION	DATE	BY

Topographic Survey
Project: 12819 Shadow Run Blvd.
Riverview, FL
Field Date: 02/15/2022
Drawn By: TES
Scale: AS SHOWN

SEE SHEET 1 FOR NOTES,
LEGEND AND DESCRIPTION.

DRAWING NUMBER
67334001
SHEET
NUMBER
12 OF 14




BOYETTE ROAD BRIDGE

TOPOGRAPHIC SURVEY

LEGEND & ABBREVIATIONS:



- = GUY ANCHOR
- = HAND HOLE
- = IRON ROD
- X- = CHAINLINK FENCE
- ▣ = CHAINLINK FENCE
- ⊙ = SEWER VENT
- ⊕ = ELECTRIC MANHOLE
- ⊖ = SANITARY MANHOLE
- SSMC = SOUTHEASTERN SURVEYING & MAPPING CORPORATION
- ⊙ = NAIL & DISK
- ◇ = POWER POLE
- ⊥ = SIGN
- ⋈ = LIGHTPOLE
- = WOODEN POST
- SIZE SHOWN IS TRUNK DIAMETER IN INCHES MEASURED AT CHEST HEIGHT
- ⊙ = PALM

VICINITY MAP
NOT TO SCALE

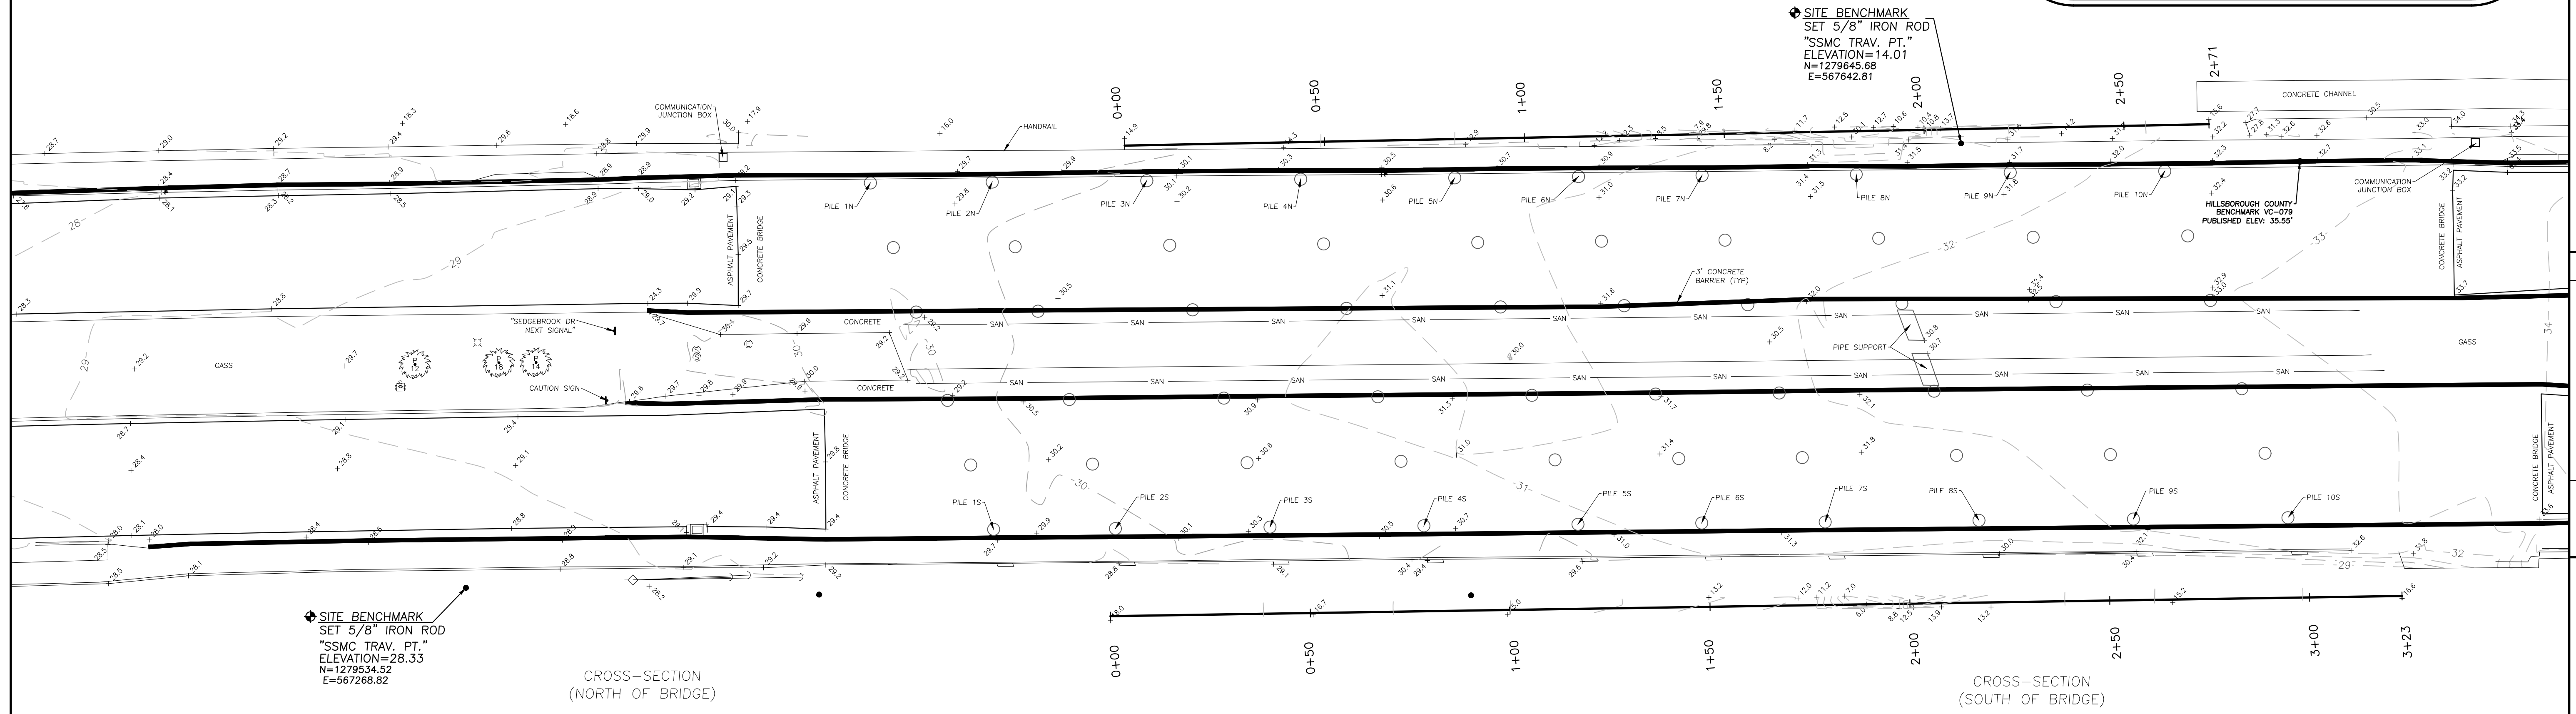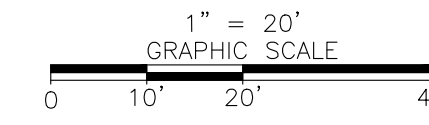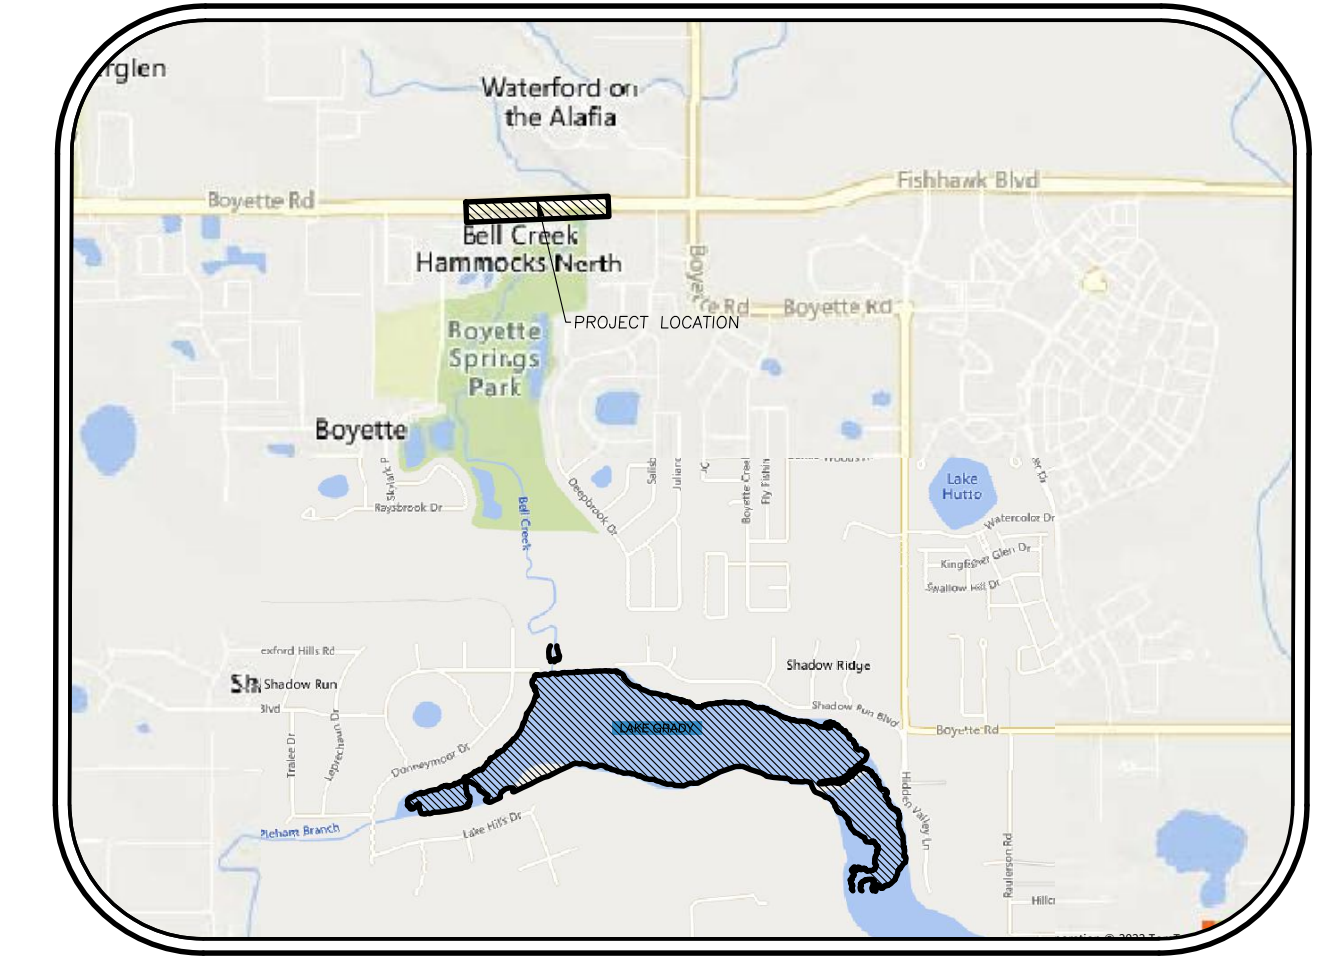


CROSS-SECTION
(NORTH OF BRIDGE)

CROSS-SECTION
(SOUTH OF BRIDGE)

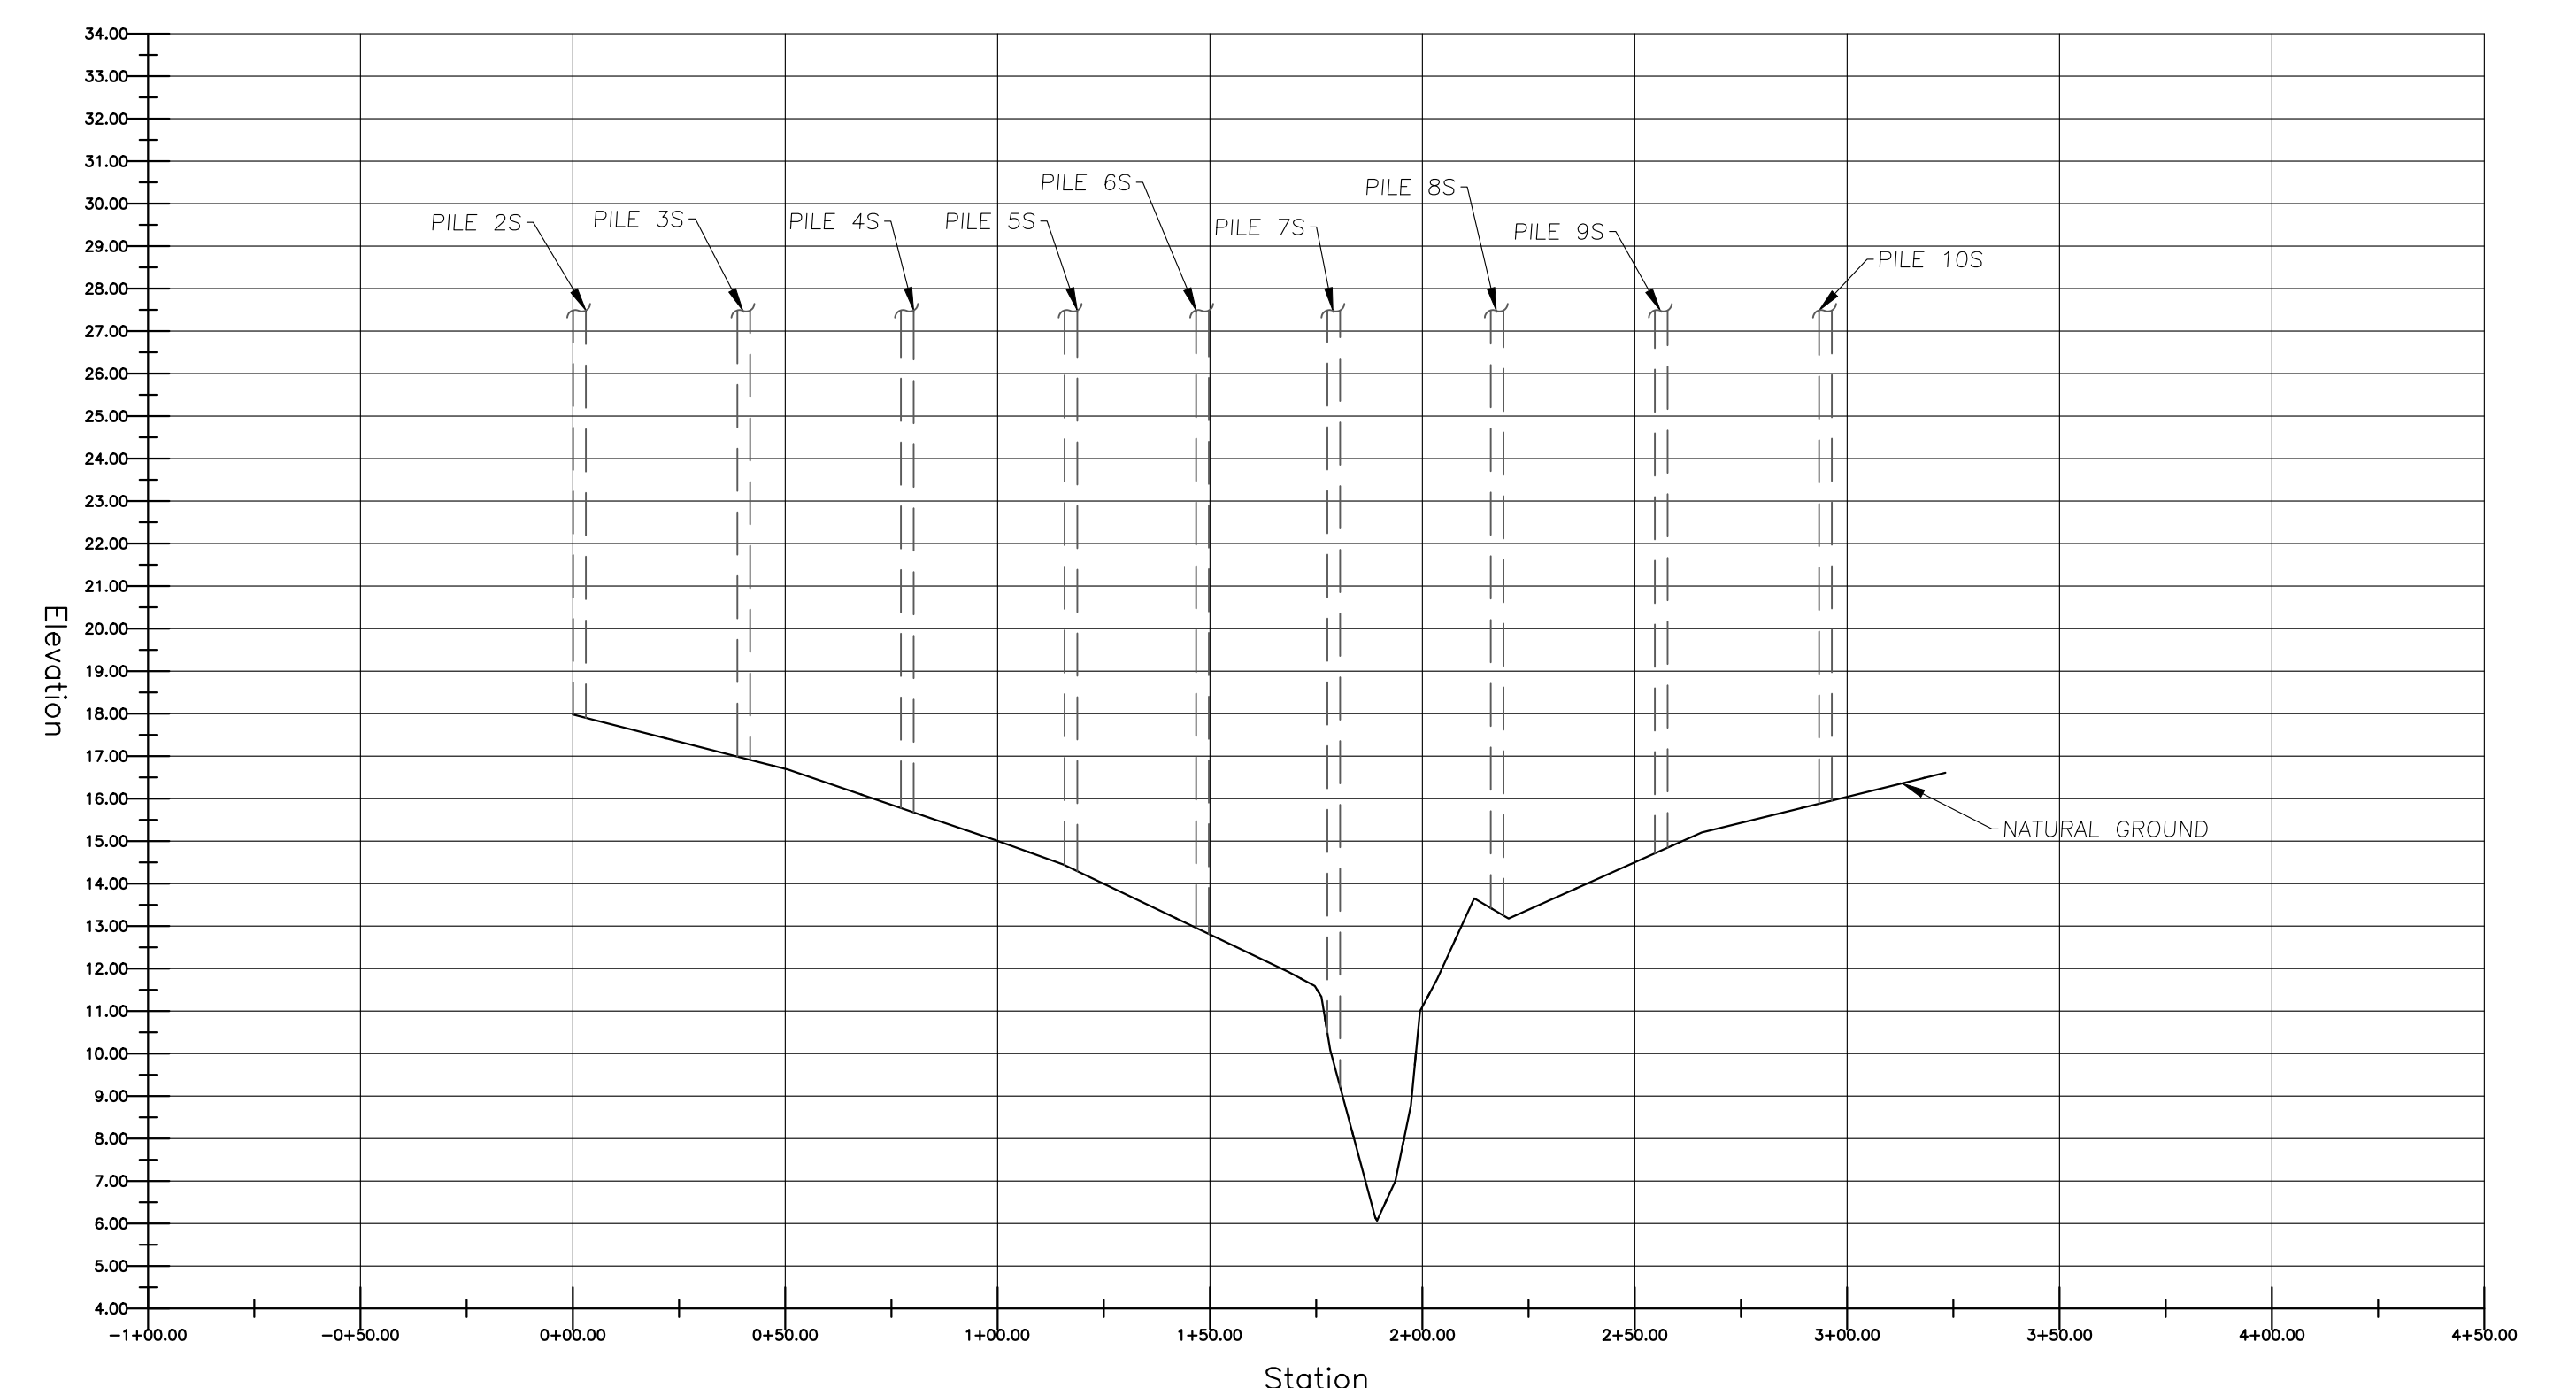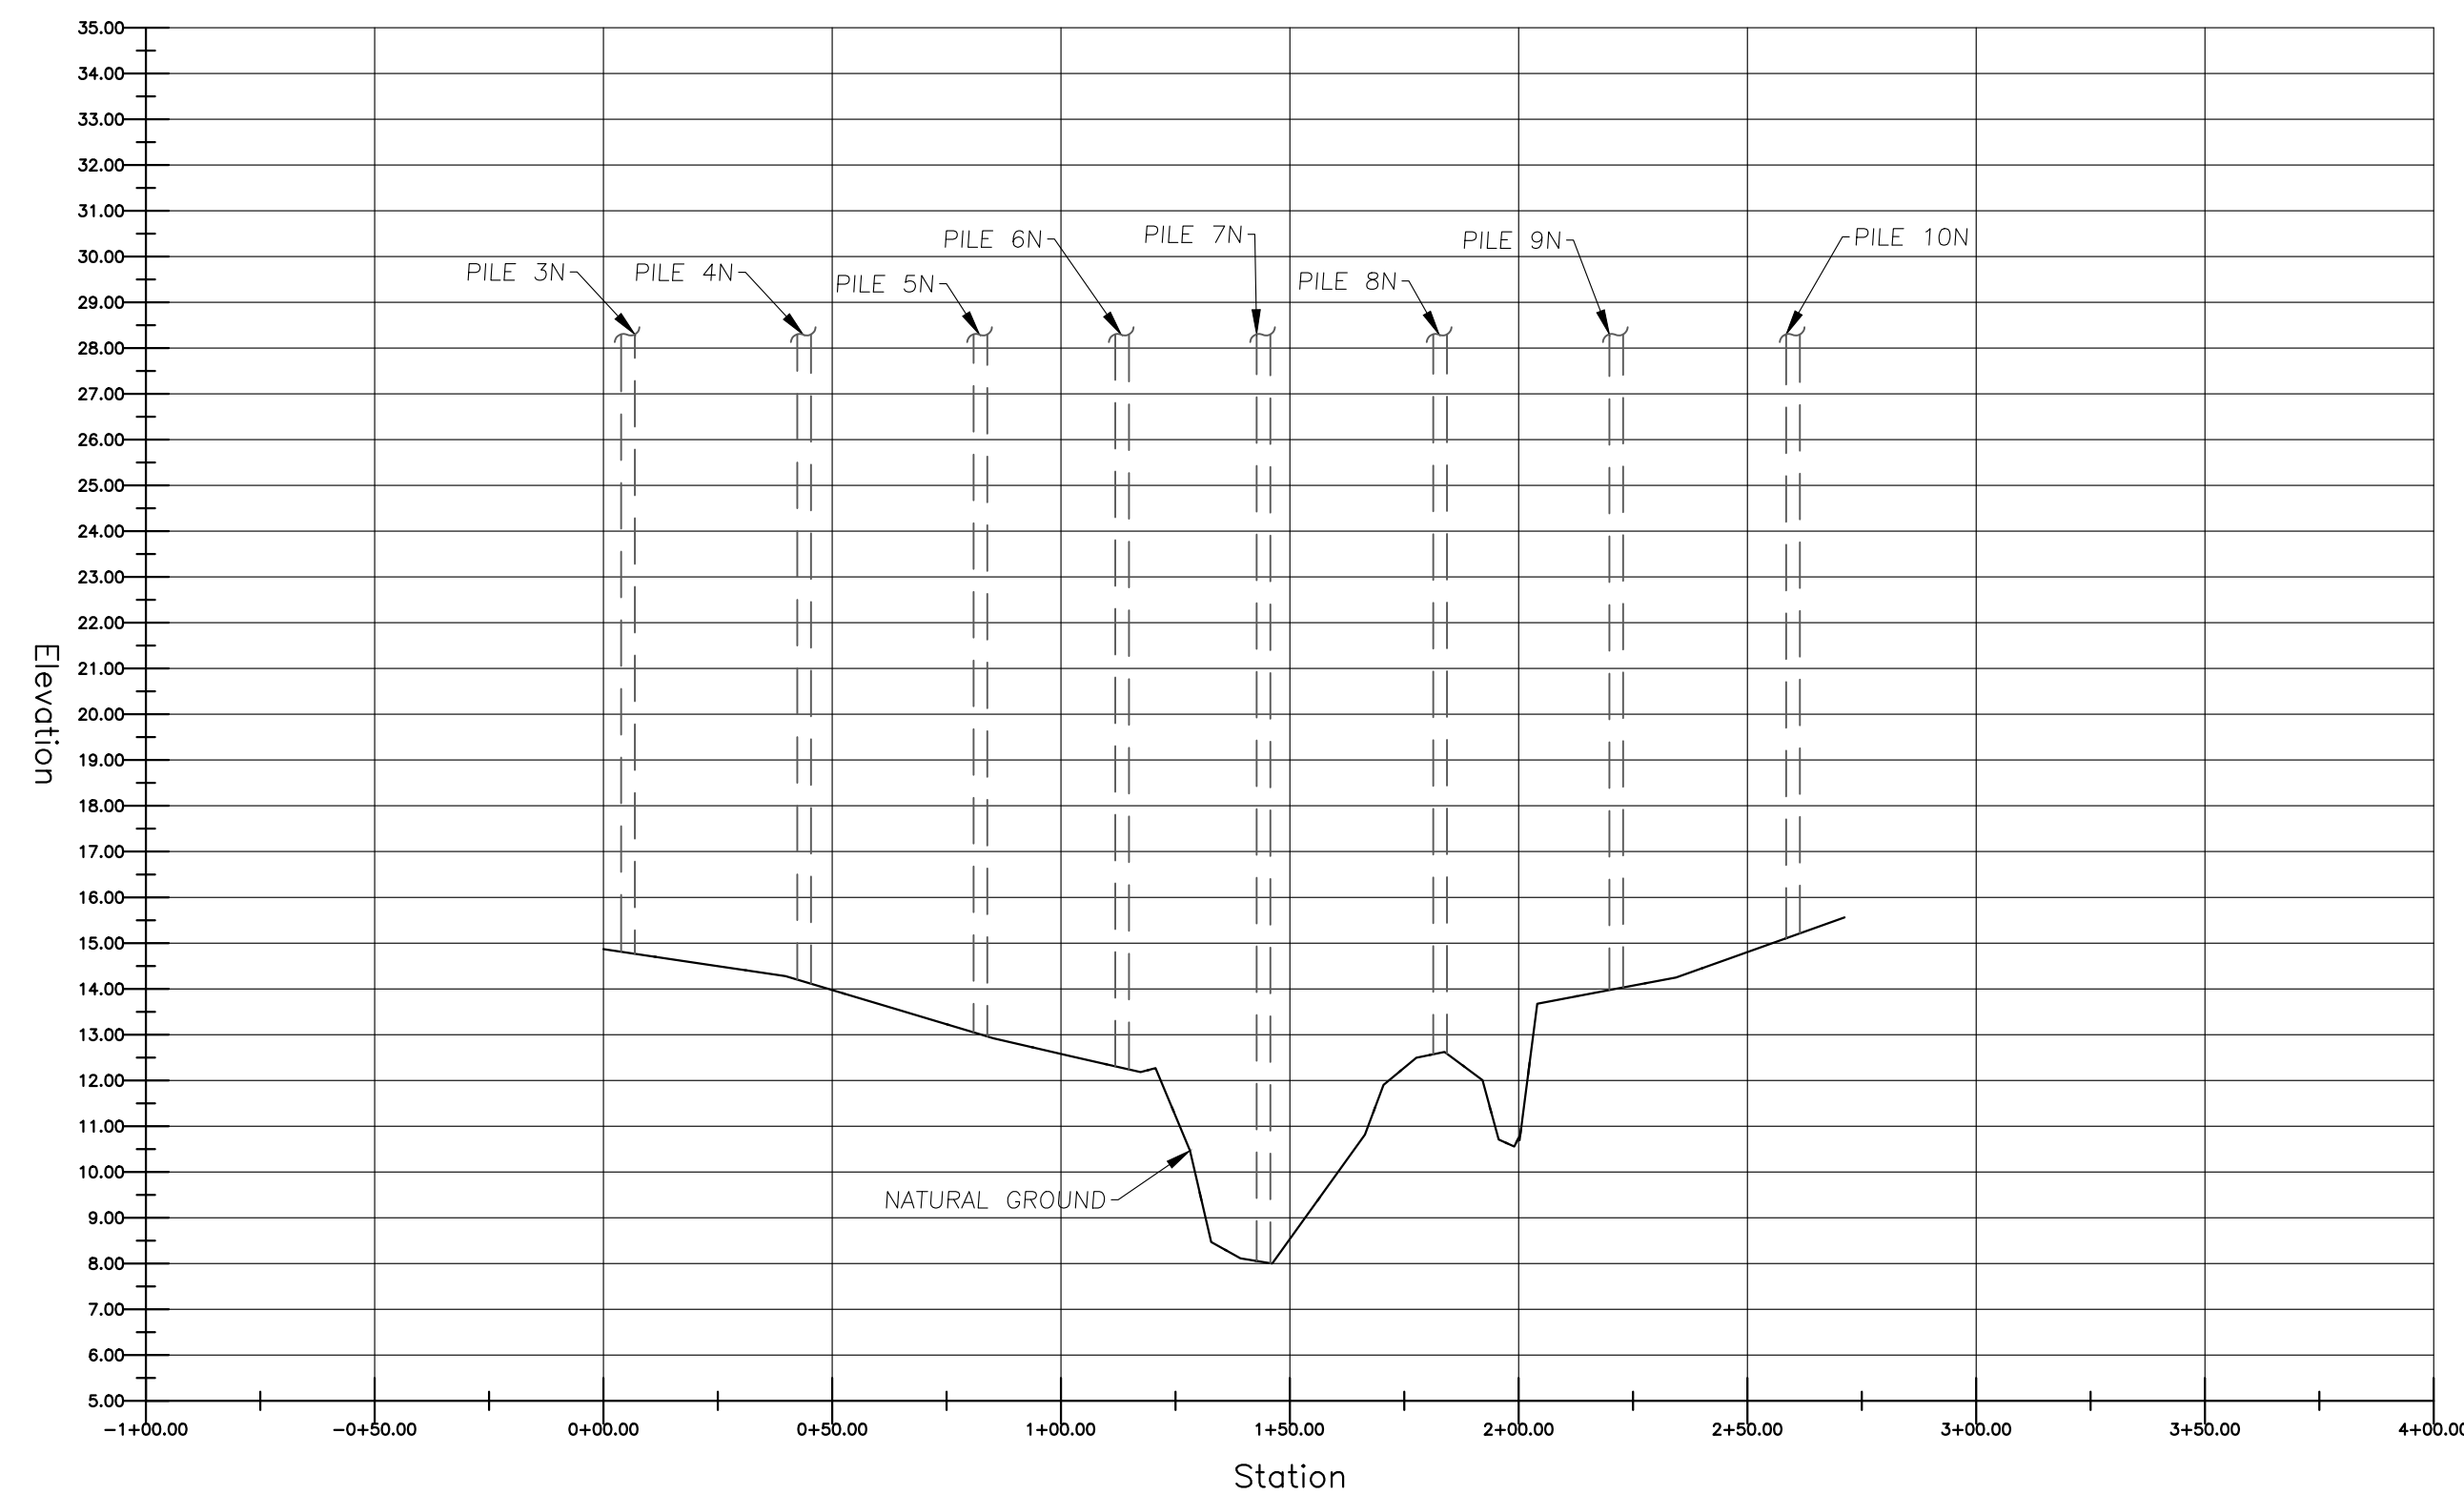

SHEET NUMBER 13 OF 14
NOT VALID THROUGH SHEETS 1 THROUGH 14

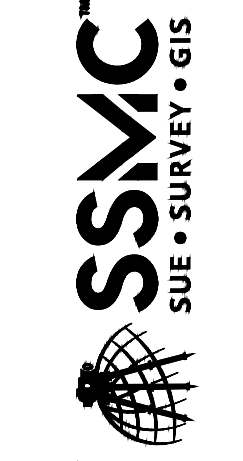

SOUTHEASTERN SURVEYING AND MAPPING CORPORATION
10770 Northwest 10th Street
Tampa, Florida 33617
(813) 898-2711
e-mail: info@southesternsurveying.com
Certification Number: 145206

REVISION DATE	REVISION	BY

Project: **Topographic Survey**
12819 Shadow Run Blvd, Riverview, FL
Field Date: 02/15/2022
Drawn By: TES
Scale: 1" = 40'

SEE SHEET 1 FOR NOTES, LEGEND AND DESCRIPTION.





DRAWING NUMBER
67334001
SHEET NUMBER
13 OF 14

T:\Active Projects\67334 - Shadow Run_Dom\DWG\67334\01.dwg

9320 CARR RD. RIVERVIEW, FL 33569

CROSS- SECTION DETAIL

- LEGEND & ABBREVIATIONS:**
- h = BENCH
 - ∩ = GUY ANCHOR
 - = HAND HOLE
 - = IRON ROD
 - X- = CHAINLINK FENCE
 - III- = METAL FENCE
 - = POST & RAIL FENCE
 - OHL- = OVERHEAD UTILITY LINE
 - = GUARDRAIL
 - ⊙ = NAIL & DISK
 - ◇ = POWER POLE
 - ⌞ = SIGN
 - ⋈ = LIGHTPOLE
 - = WOODEN POST
 - PB = PLAT BOOK
 - ORB = OFFICIAL RECORDS BOOK
 - PG(S) = PAGE(S)
 - PSM = PROFESSIONAL SURVEYOR AND MAPPER
 - NAD = NORTH AMERICAN DATUM
 - NAVD = NORTH AMERICAN VERTICAL DATUM
 - SSMC = SOUTHEASTERN SURVEYING & MAPPING CORPORATION
 - ELEV = ELEVATION
 - TRAV.PT. = TRAVERSE POINT

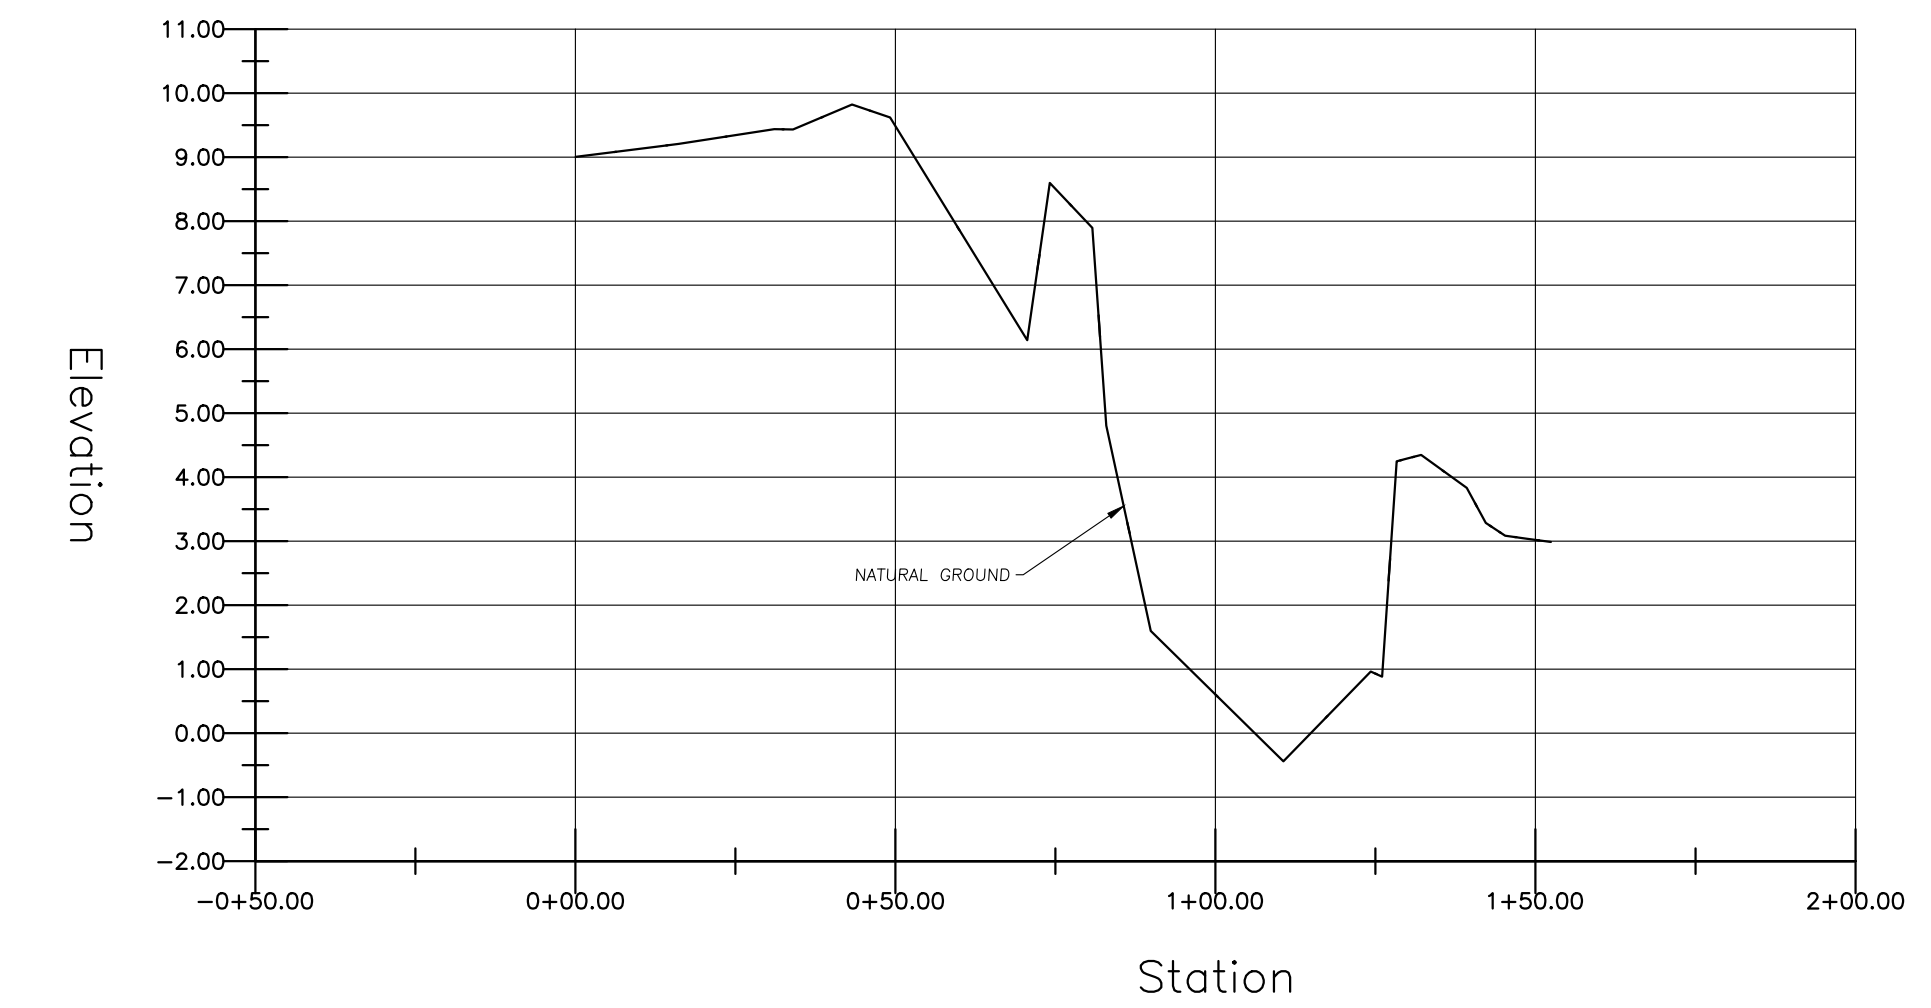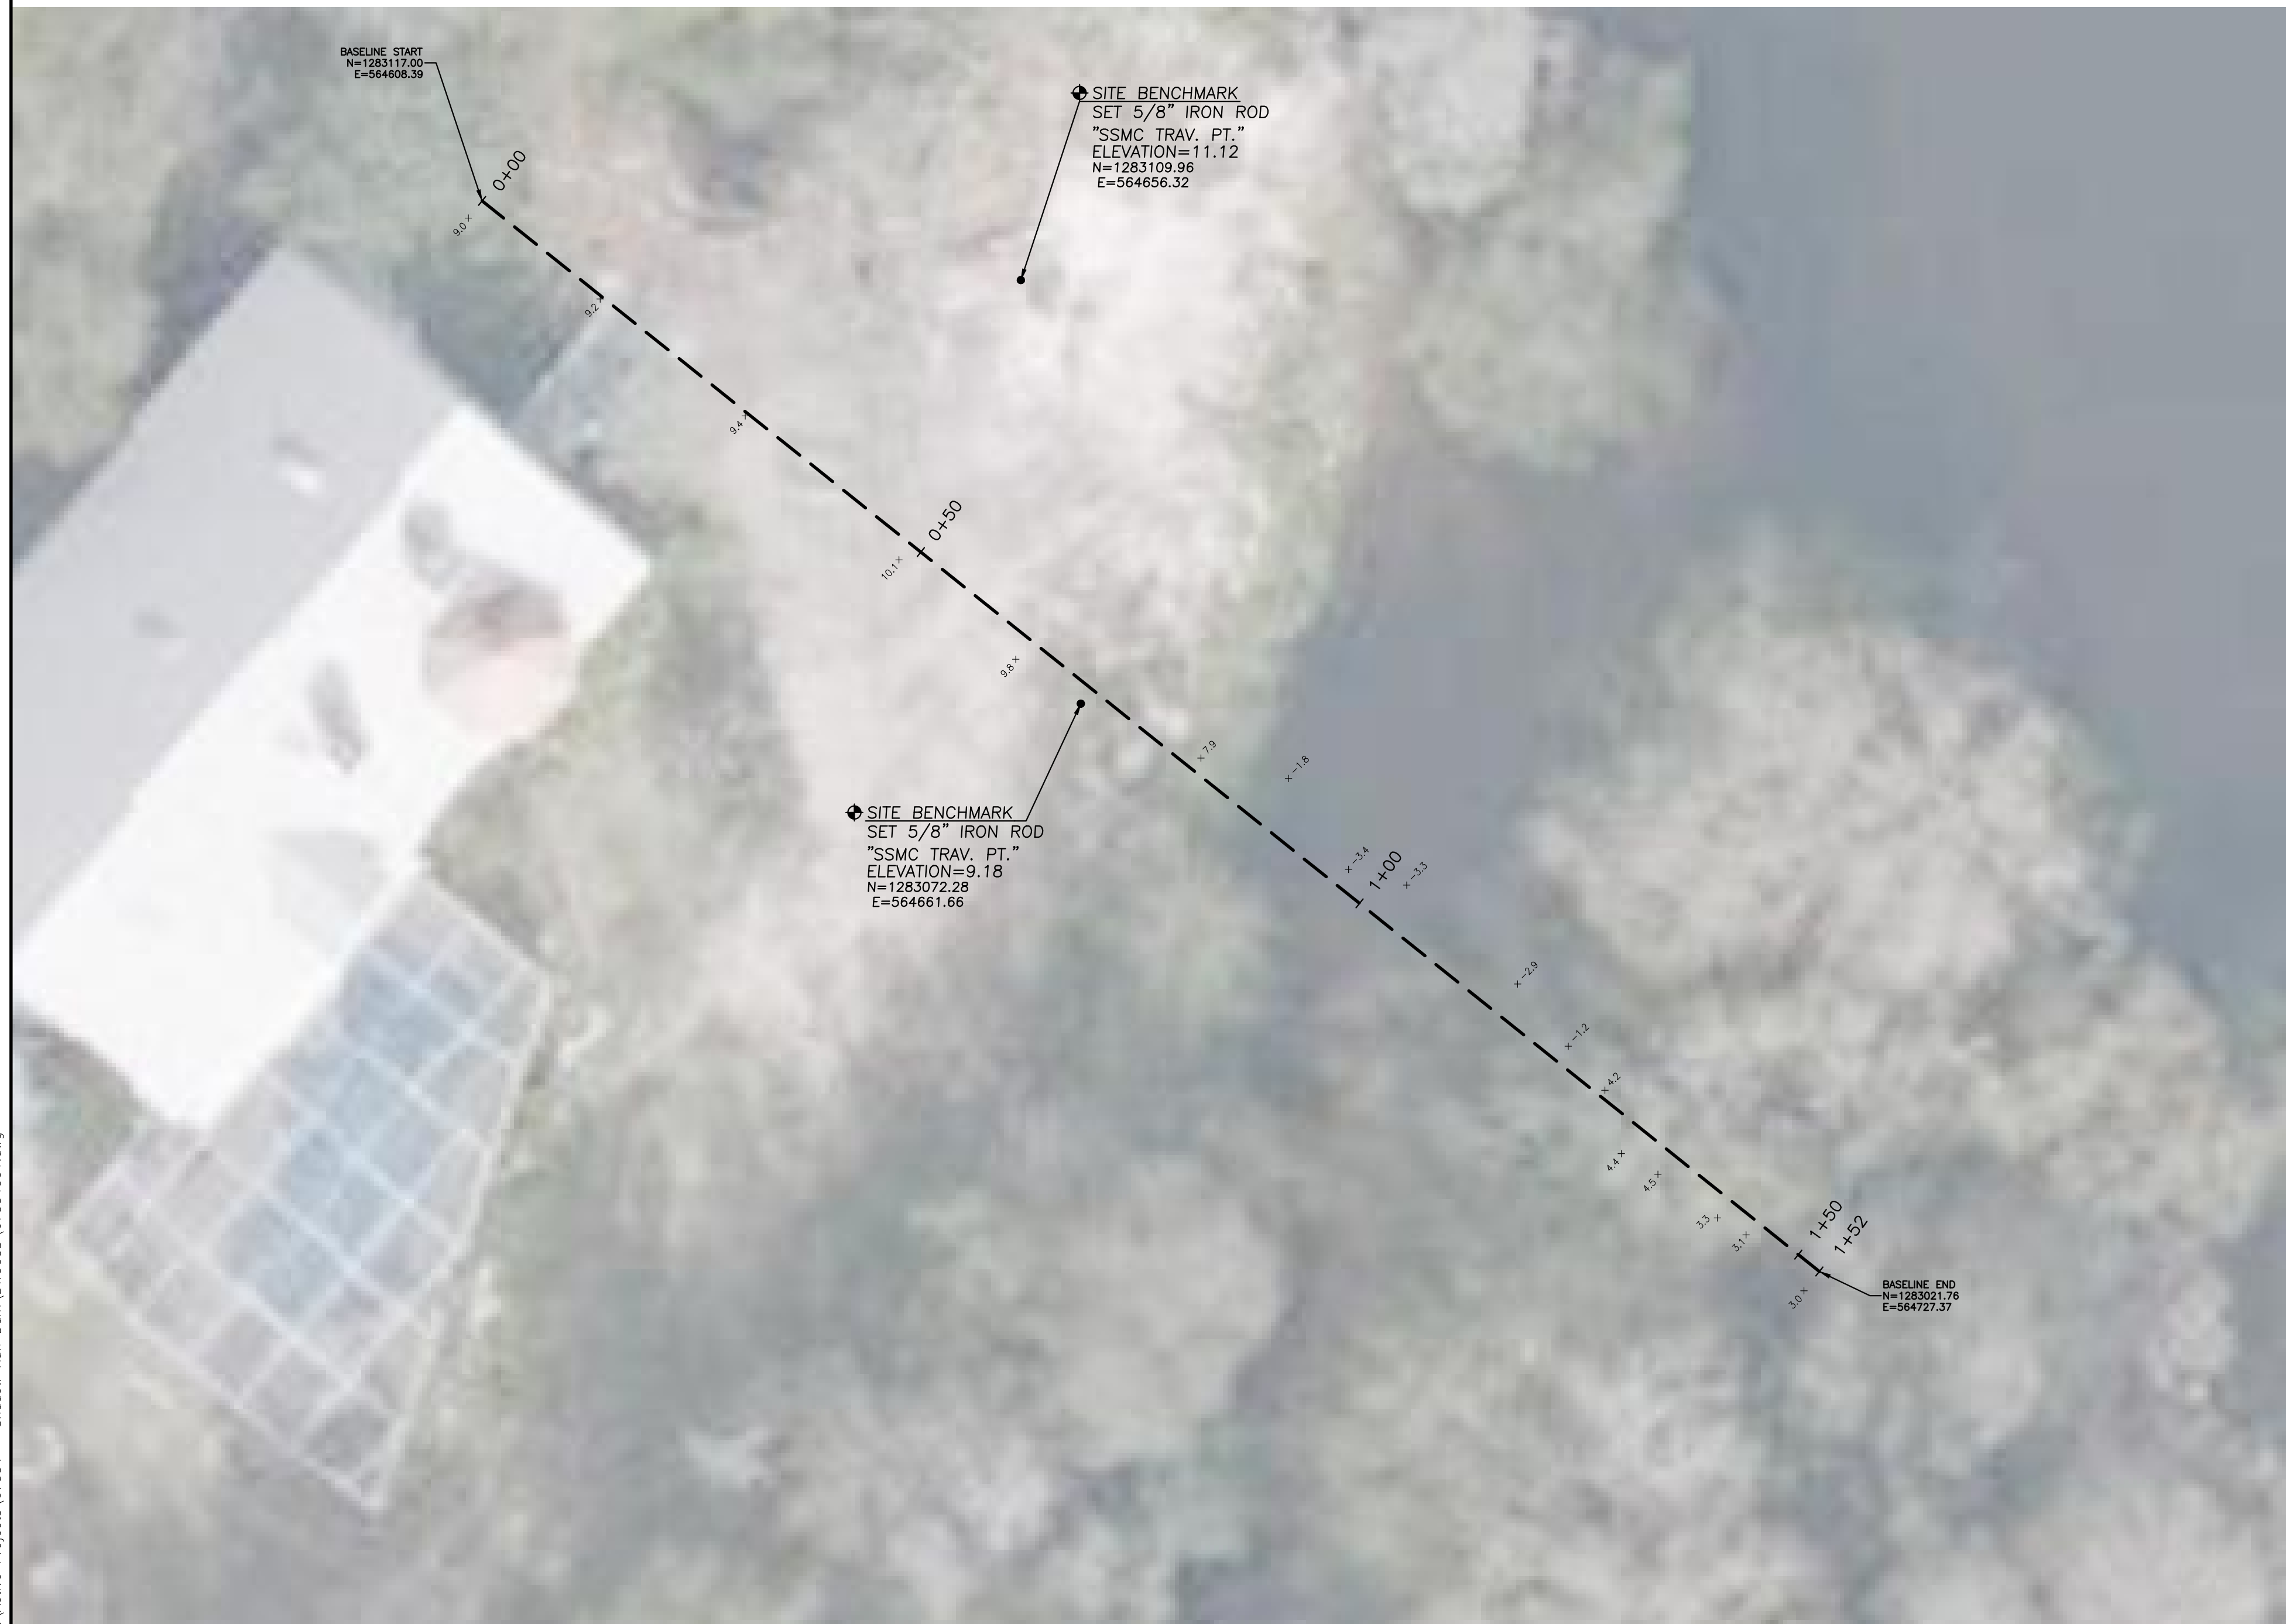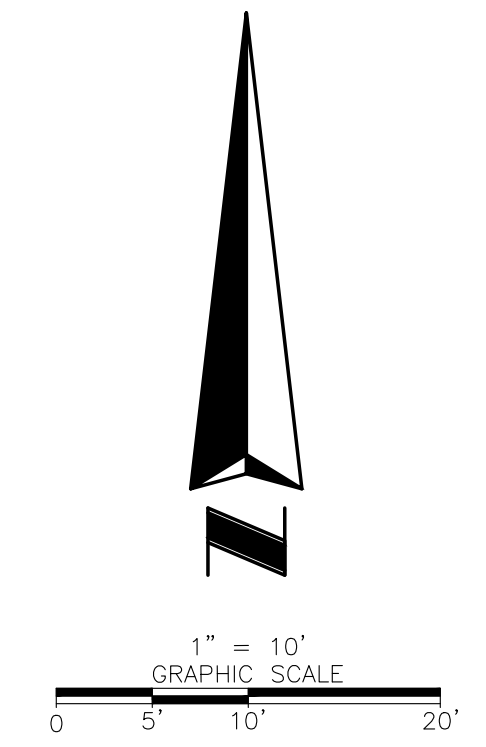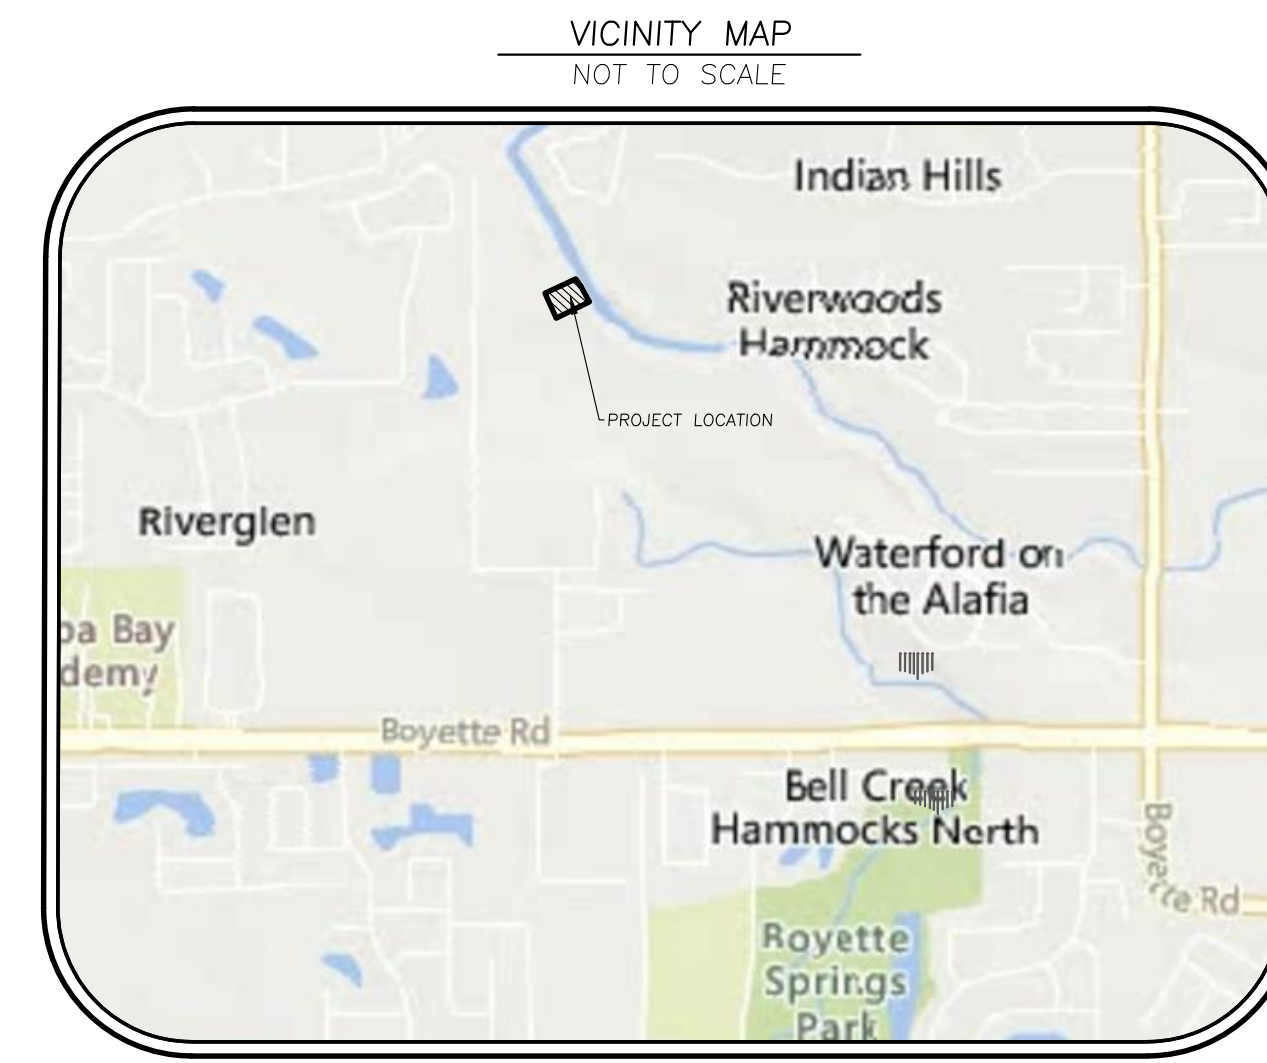

SHEET NUMBER 14 OF 14
NOT VALID THROUGH SHEETS
1 THROUGH 14

SSMC
SUE • SURVEY • GIS

SOUTHEASTERN SURVEYING AND MAPPING CORPORATION
10770 Northwest 14th Street, Suite C-300
Tampa, Florida 33607
(813) 898-2711
e-mail: info@southeasternsurveying.com
Certification Number: 045106

BY	REVISION	REVISION DATE

Topographic Survey
12819 Shadow Run Blvd.
Riverview, FL

Project: 02/15/2022
Drawn By: TES
Scale: 1" = 40'

SEE SHEET 1 FOR NOTES,
LEGEND AND DESCRIPTION.

DRAWING NUMBER
67334001
SHEET NUMBER
14 OF 14

T:\Active Projects\67334 - Shadow Run_Dom\DWG\67334001.dwg